











 


 

-  Biological growth
-  Corroded rainwater goods
-  Cracked/missing glazing
-  Cracked slate
-  Cementitious render
-  Failed lead roll
-  Fractured/cracked masonry
-  Failed flashing
-  Fractured weathered stone
-  Open joints
-  Poorley routed cable
-  Timber decay
-  Tingle repair
-  Slipped slate
-  uPVC rainwater goods/soil pipes

Note:
Cement based strap pointing to this elevation

CARRIG
BUILDING FABRIC CONSULTANTS








 
 





10005 CONSULTANTS
66 Dame Street, Dublin 2, Ireland
Phone: 01 353 1 811 3777
Fax: 01 353 1 811 3778
E-mail: carrig@carri.ie
www.carri.ie

ISSUED FOR: **Butler Gallery**
PROJECT NO: **Condition Drawing**
DRAWING NO: **Right Elevation (South Wing)**

DATE: **24-06-10** (JTB) (PC)
SCALE: **1:10**
JOB NO: **09054** (C-06)

 

SOUTH ELEVATION (South Wing)


-  Biological growth
-  Corroded rainwater goods
-  Cracked slate
-  Cementitious render
-  Failed lead roll
-  Fractured/cracked masonry
-  Failed flashing
-  Fractured weathered stone
-  Open joints
-  Poorly routed cable
-  Timber decay
-  Tingle repair
-  Slipped slate
-  uPVC rainwater goods/soil pipes

CARRIG
BUILDING FABRIC CONSULTANTS

CARRIG CONSULTANTS
4th Floor, Carrig House, Carrig Road,
Phone: 00 353 1 671 5777
Fax: 00 353 1 671 5544
www.carrig.ie





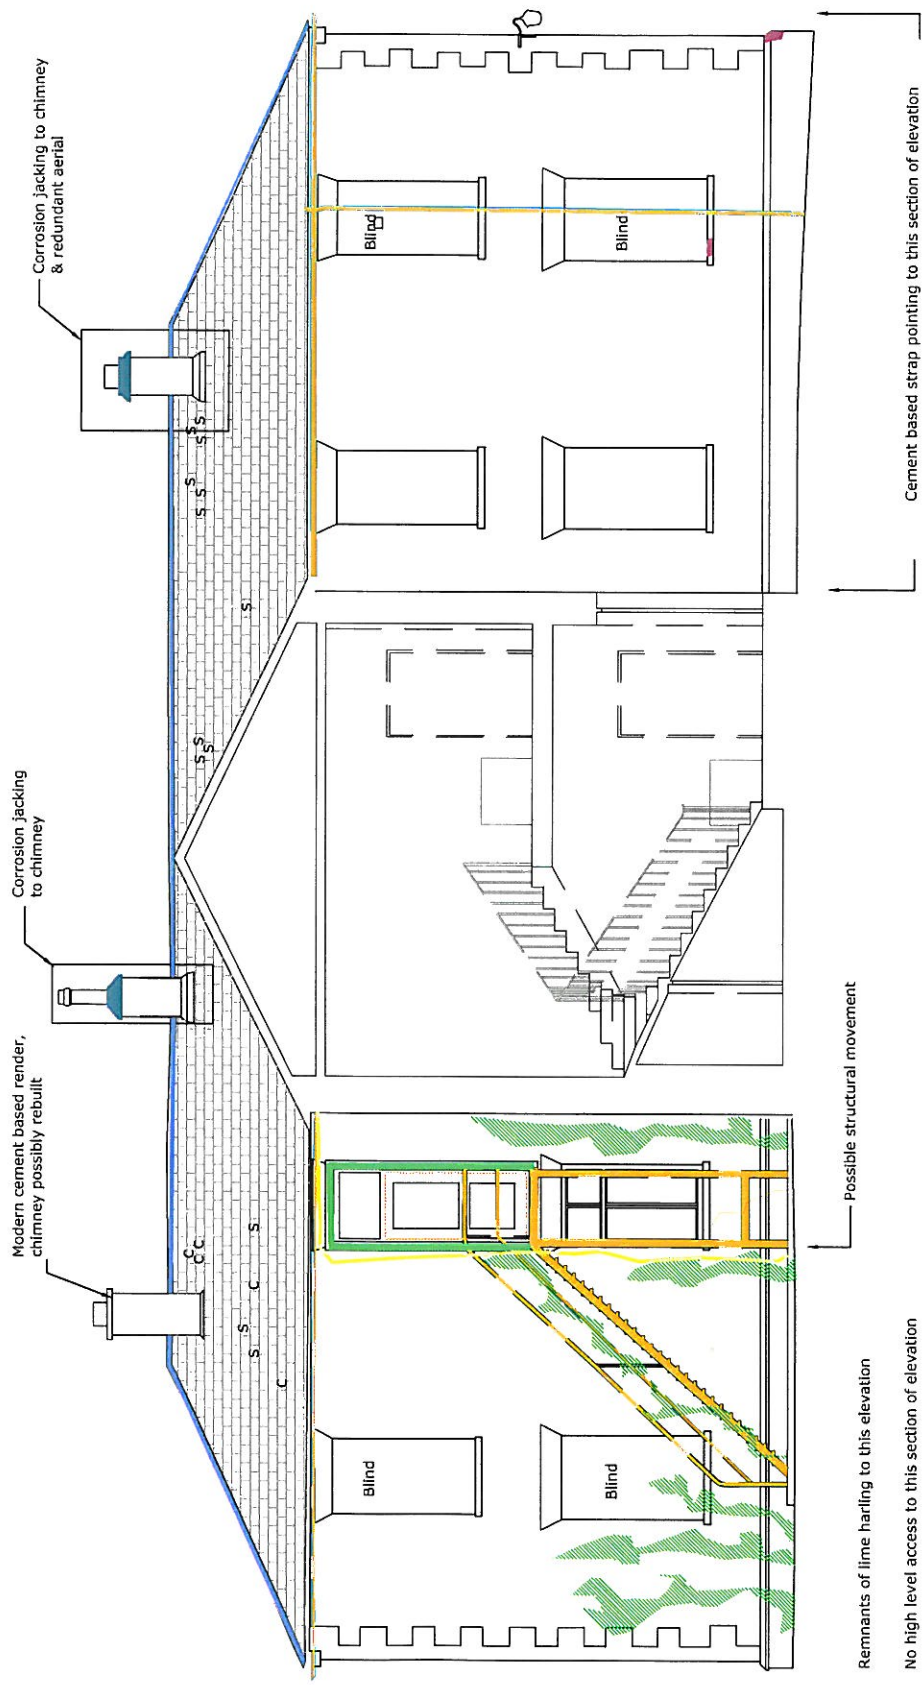




 




PROJECT NO: ...
CLIENT: Butler Gallery
DRAWING NO: Condition Drawing
PROJECT NAME: North Elevation (South Wing)

| | | | |
|-------------|-------|----------|------------|
| DESIGNED BY | PC | DATE | REVISED BY |
| DRAWN BY | JB | 24-06-10 | MS |
| CHECKED BY | | | |
| SCALE | 08054 | | C-05 |



NORTH ELEVATION (South Wing)

Remnants of lime harling to this elevation
No high level access to this section of elevation

 
-  Biological growth
-  Corroded rainwater goods
-  Cracked slate
-  Cementitious render
-  Failed lead roll
-  Fractured/cracked masonry
-  Failed flashing
-  Fractured weathered stone
-  Open joints
-  Poorly routed cable
-  Timber decay.
-  Tingle repair
-  Slipped slate
-  upVC rainwater goods/soil pipes

CARRIG
BUILDING FABRIC CONSULTANTS

160005 CONSULTANTS
 88 Drove Street, Dublin 2, Ireland
 Phone: 00 353 1 971 3777
 Fax: 00 353 1 971 3777
 Email: info@carrig.ie
 www.carrig.ie
 Ireland, Carrig - a Carrig Construction Enterprise

Project: **Butler Gallery**
 Drawing: **Condition Drawing**
 North Elevation

| | | |
|----------------|----------|------------|
| Client: JB | Arch: PC | Scale: |
| Date: 24-06-10 | Ints: | Sheet No.: |
| Drawn: 09054 | Checked: | C-03 |

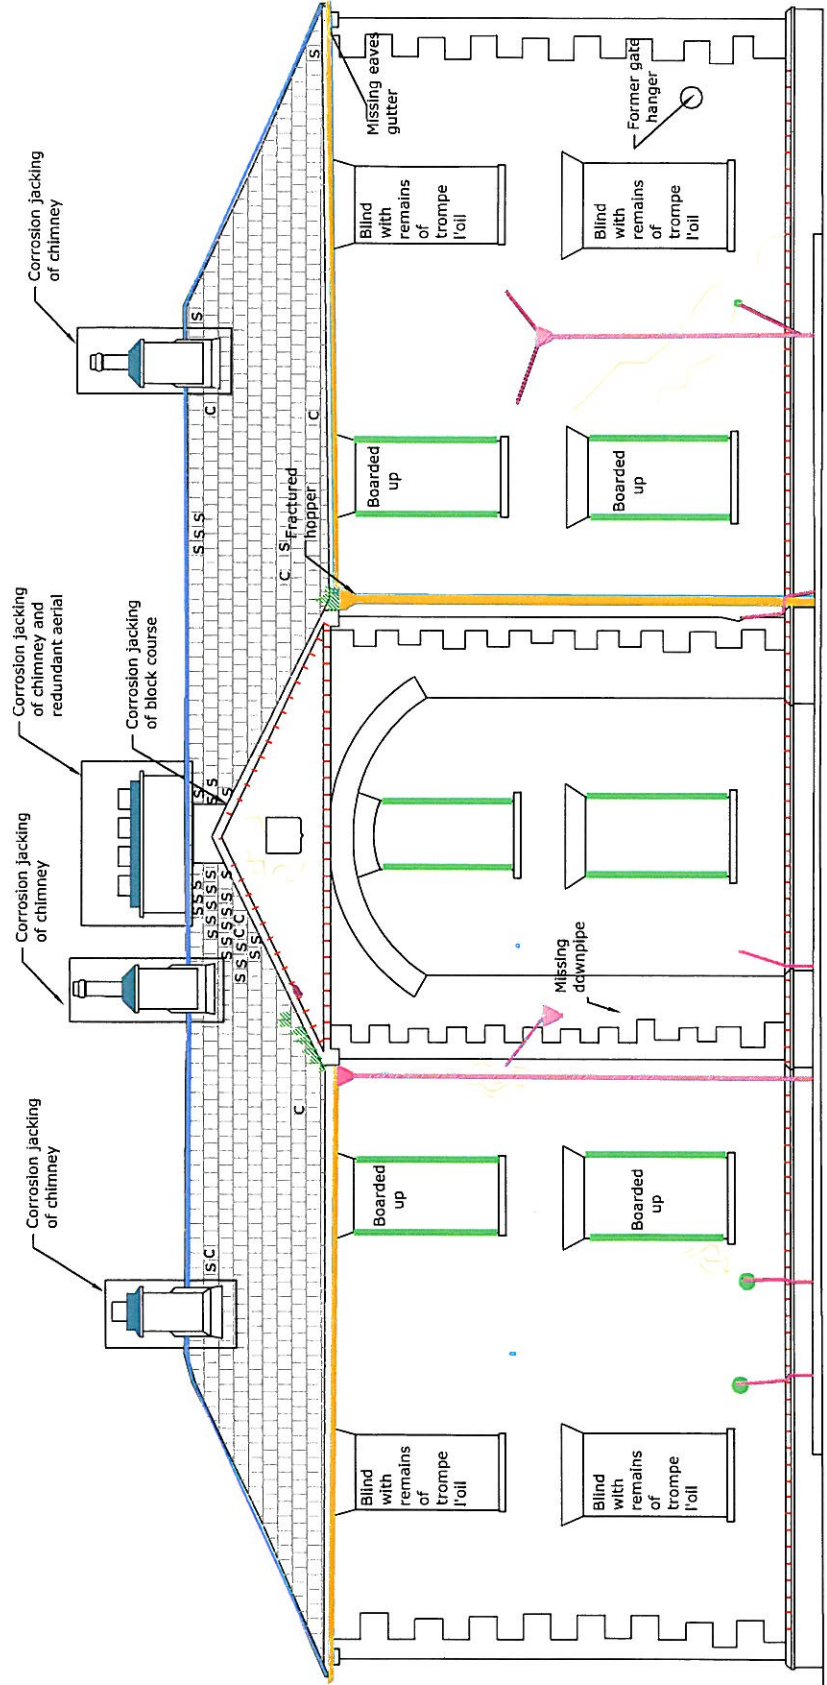

Concrete drain

Remnants of lime harling to this elevation

Possible structural movement

NORTH ELEVATION (North Wing)


- Biological growth
- Corroded rainwater goods
- Cracked/missing glazing
- Cracked slate
- Cementitious render
- Failed lead roll
- Fractured/cracked masonry
- Failed faunching
- Fractured weathered stone
- Open joints
- Poorly routed cable
- Timber decay
- Tingle repair
- Slipped slate
- uPVC rainwater goods/soil pipes

CARRIG
BUILDING FABRIC CONSULTANTS

CARRIG CONSULTANTS
48, Dunmore Road, Dunmore
Phone: 00 353 1 871 5777
Fax: 00 353 1 871 5544
E-mail: c.carrig@carrig.ie
www.carrig.ie

ISSUED FOR: **Butler Gallery**
DRAWN BY: **Condition Drawing**
PROJECT NO: **South Elevation (North Wing)**

| | |
|------|----------|
| DATE | 1/11/07 |
| BY | JB |
| CHKD | PC |
| DATE | 01.08.07 |
| BY | rls |
| CHKD | rls |
| DATE | 09054 |
| BY | C-04 |

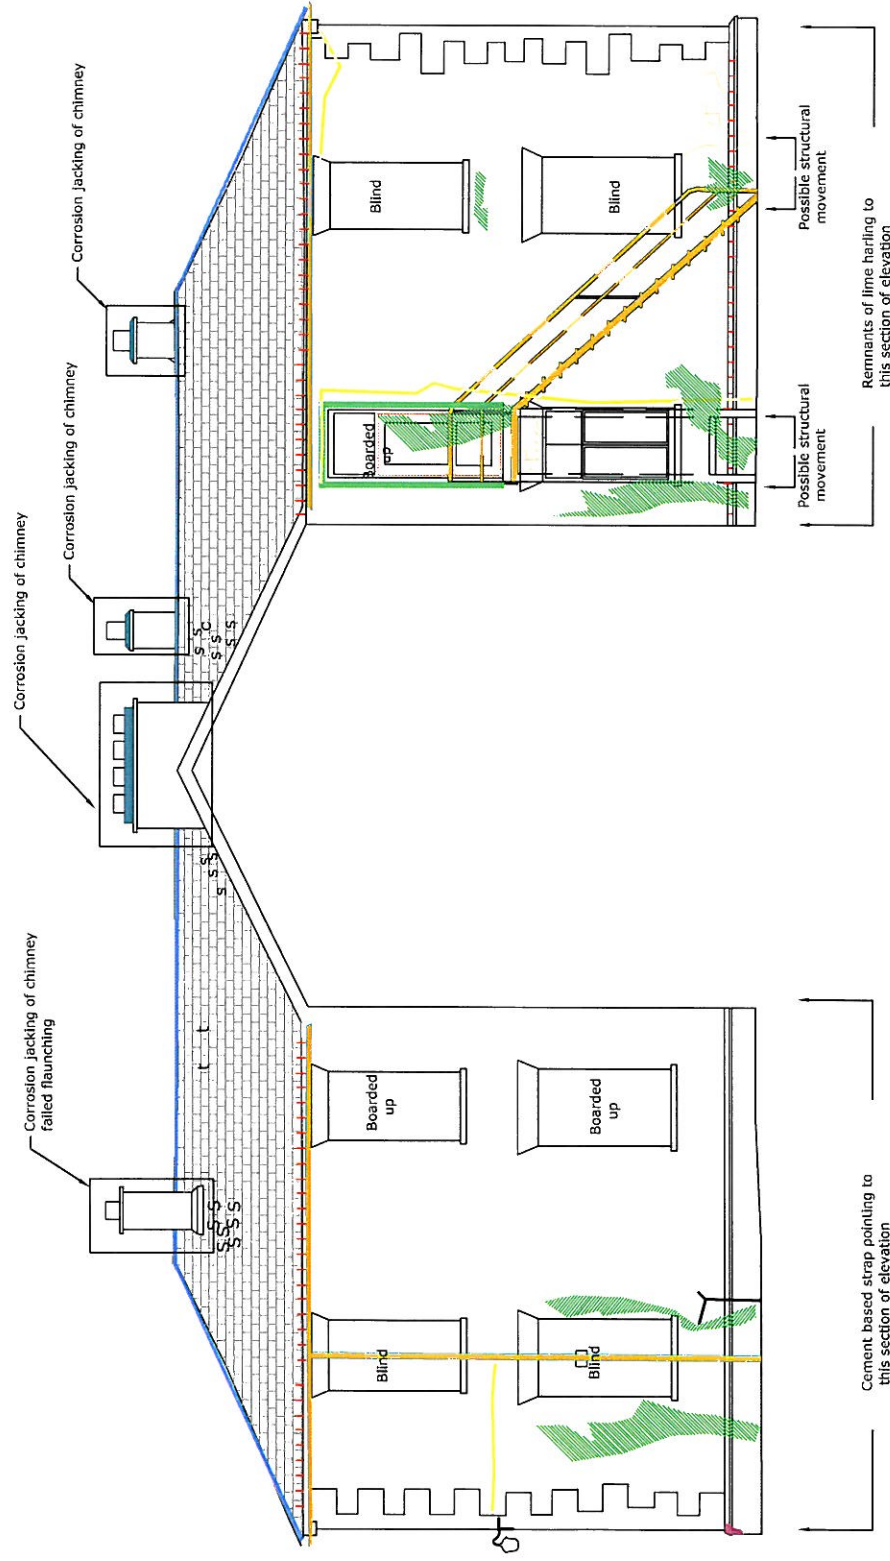

SOUTH ELEVATION (North Wing)

- Biological growth
- Corroded rainwater goods
- Cracked slate
- Cementitious render
- Failed lead roll
- Fractured/cracked masonry
- Failed flashing
- Fractured weathered stone
- Open joints
- Poorly routed cable
- Timber decay
- Tingle repair
- Slipped slate
- uPVC rainwater goods/soil pipes

Note: Cement based strap pointing to this elevation

CARRIG

BUILDING FABRIC CONSULTANTS


Office: Keshmullye,
 84 Dune Street, Dublin 2, Ireland
 Phone: 01 352 1 871 3772
 Fax: 01 352 1 871 3544
 Email: info@carrig.ie
 Website: www.carrig.ie
 Internal Contact: James Conboy: james.conboy@carrig.ie

PROJECT NO:
Butler Gallery

DRAWING NO:
Condition Drawing

DATE:
West Elevation

| | | | |
|--------------------------|-------------------------|-------------------------|---------------------|
| Drawn by JB | Checked by PC | Date 24-06-10 | Scale m/s |
| Issue No 08054 | Revision C-08 | | |

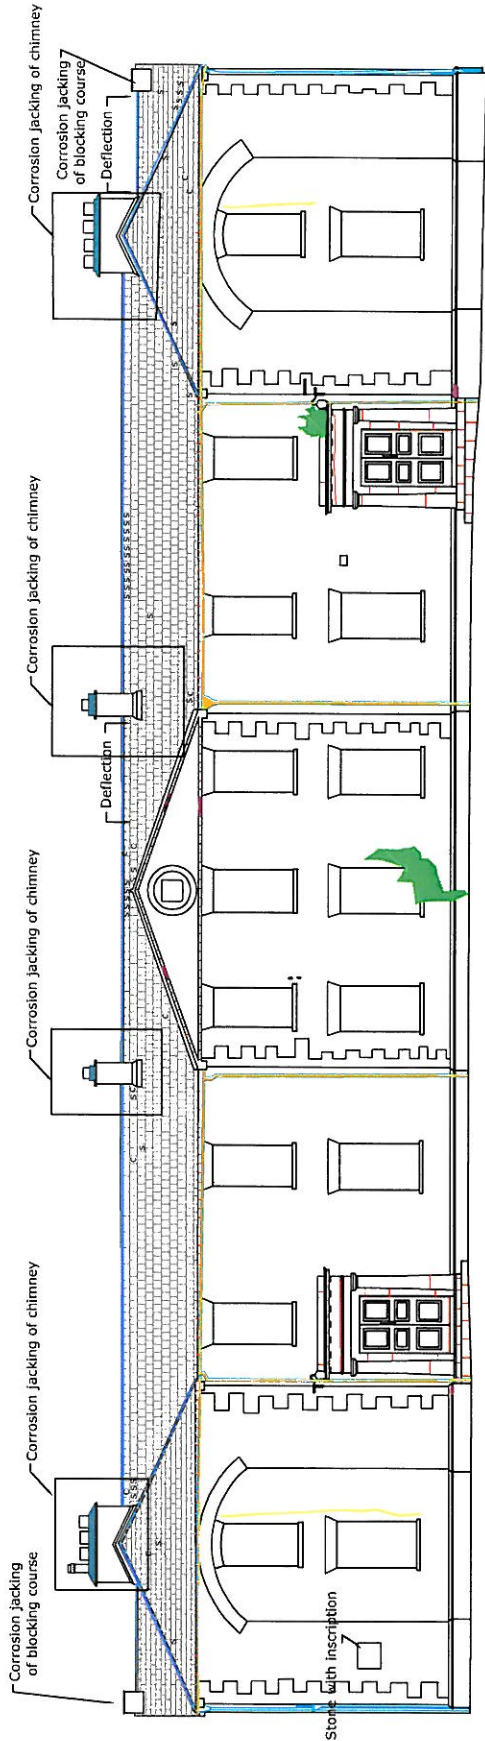

WEST ELEVATION