


KILKENNY CENTRAL ACCESS SCHEME
PUBLIC DISPLAY PRESENTATION
OCTOBER 2014




AERIAL VIEW OF KCAS


Comhairle Chontae Chill Chainnigh
KILKENNY COUNTY COUNCIL
KILKENNY CENTRAL ACCESS SCHEME
OVERVIEW

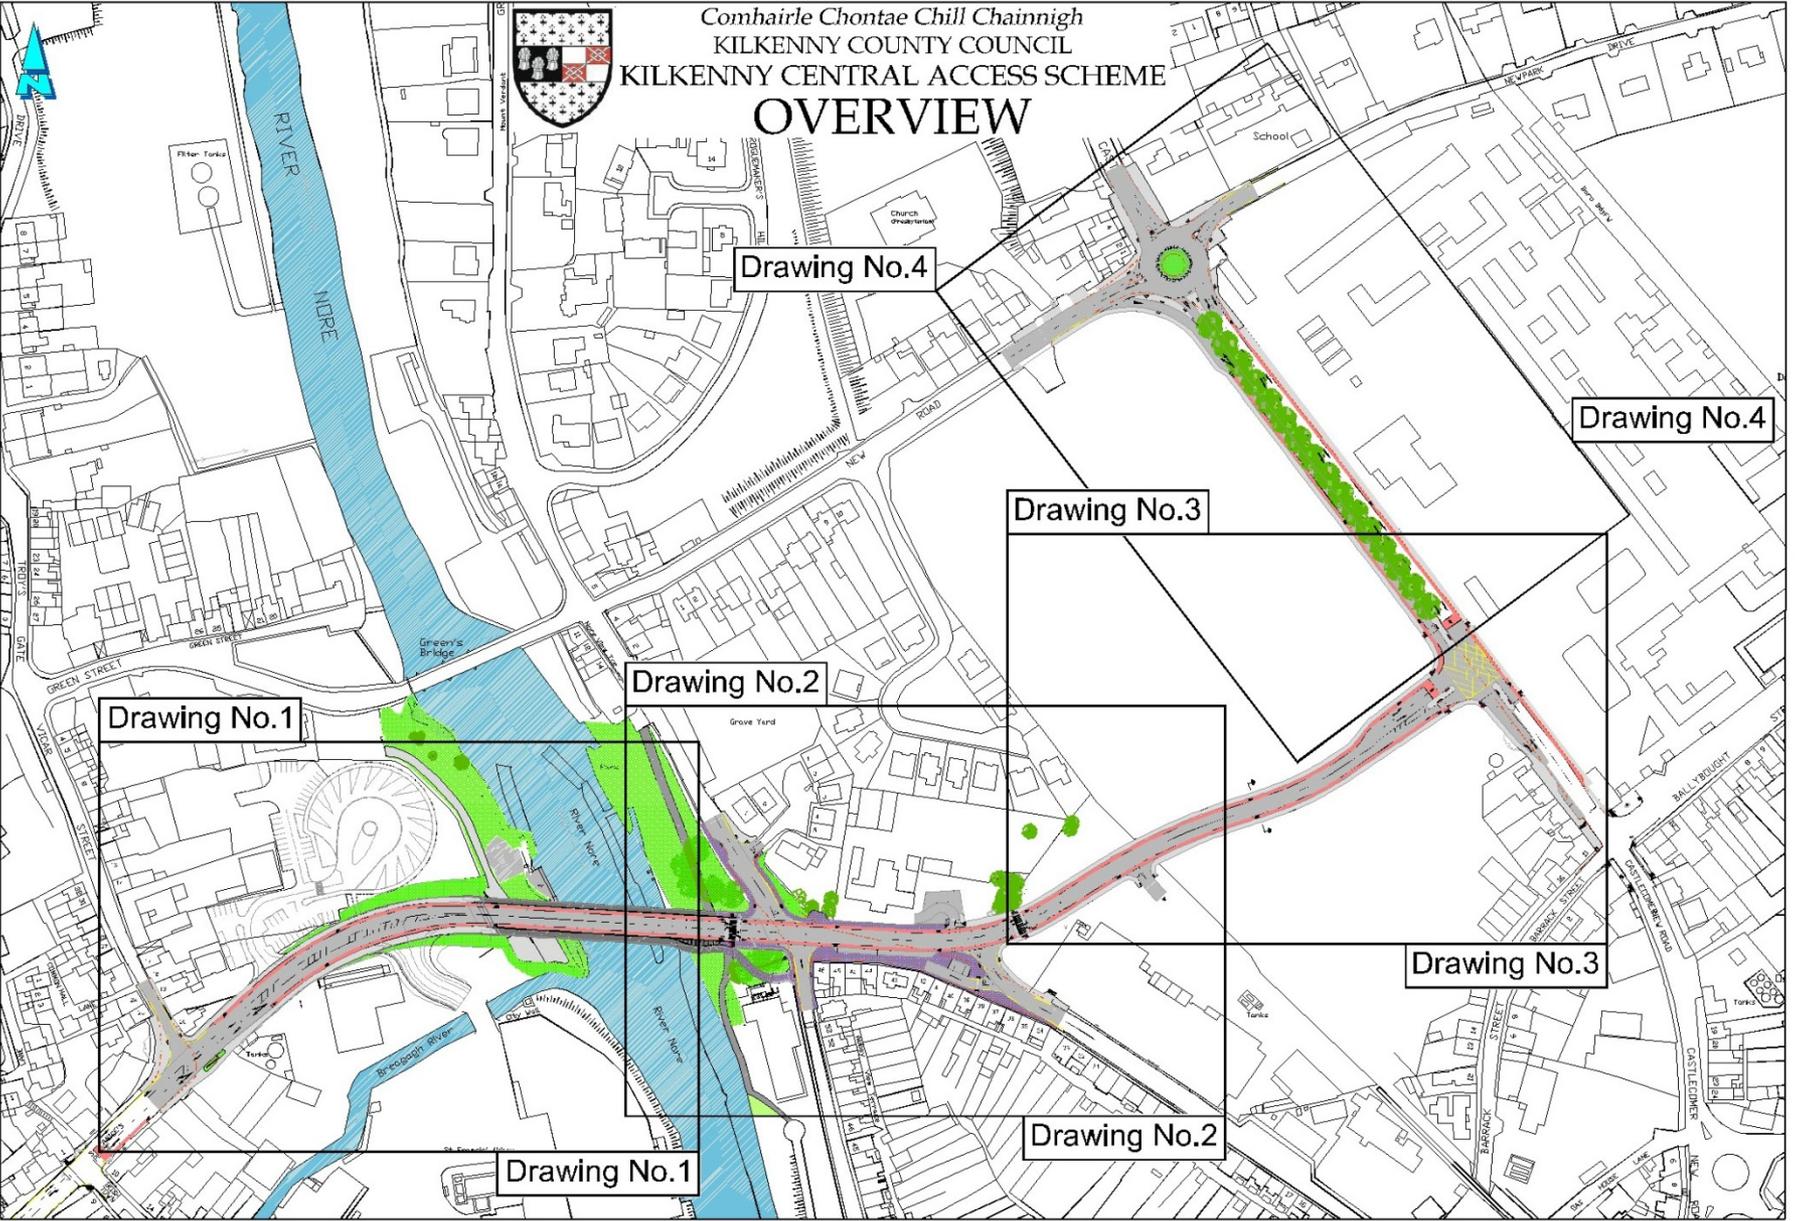

KCAS OVERVIEW DRAWING

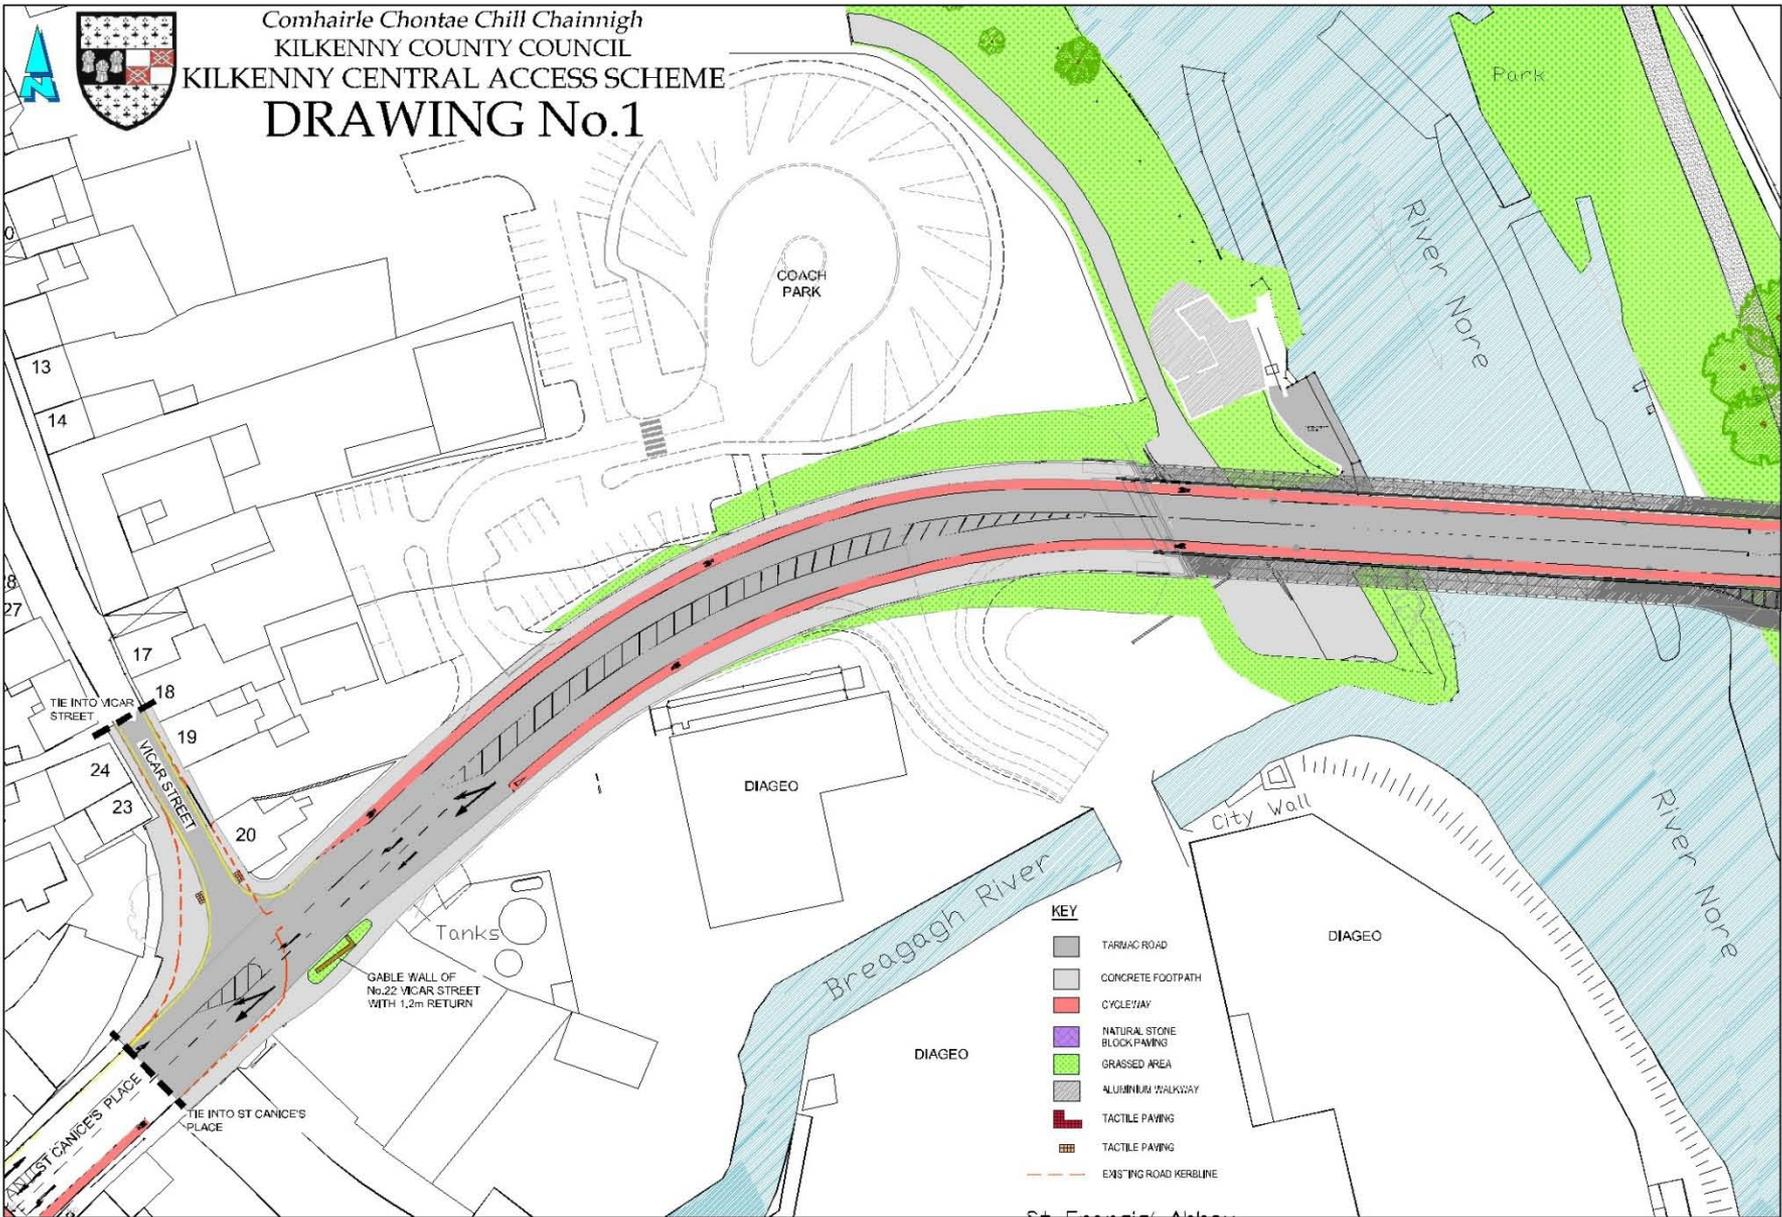


KCAS DRAWING 1

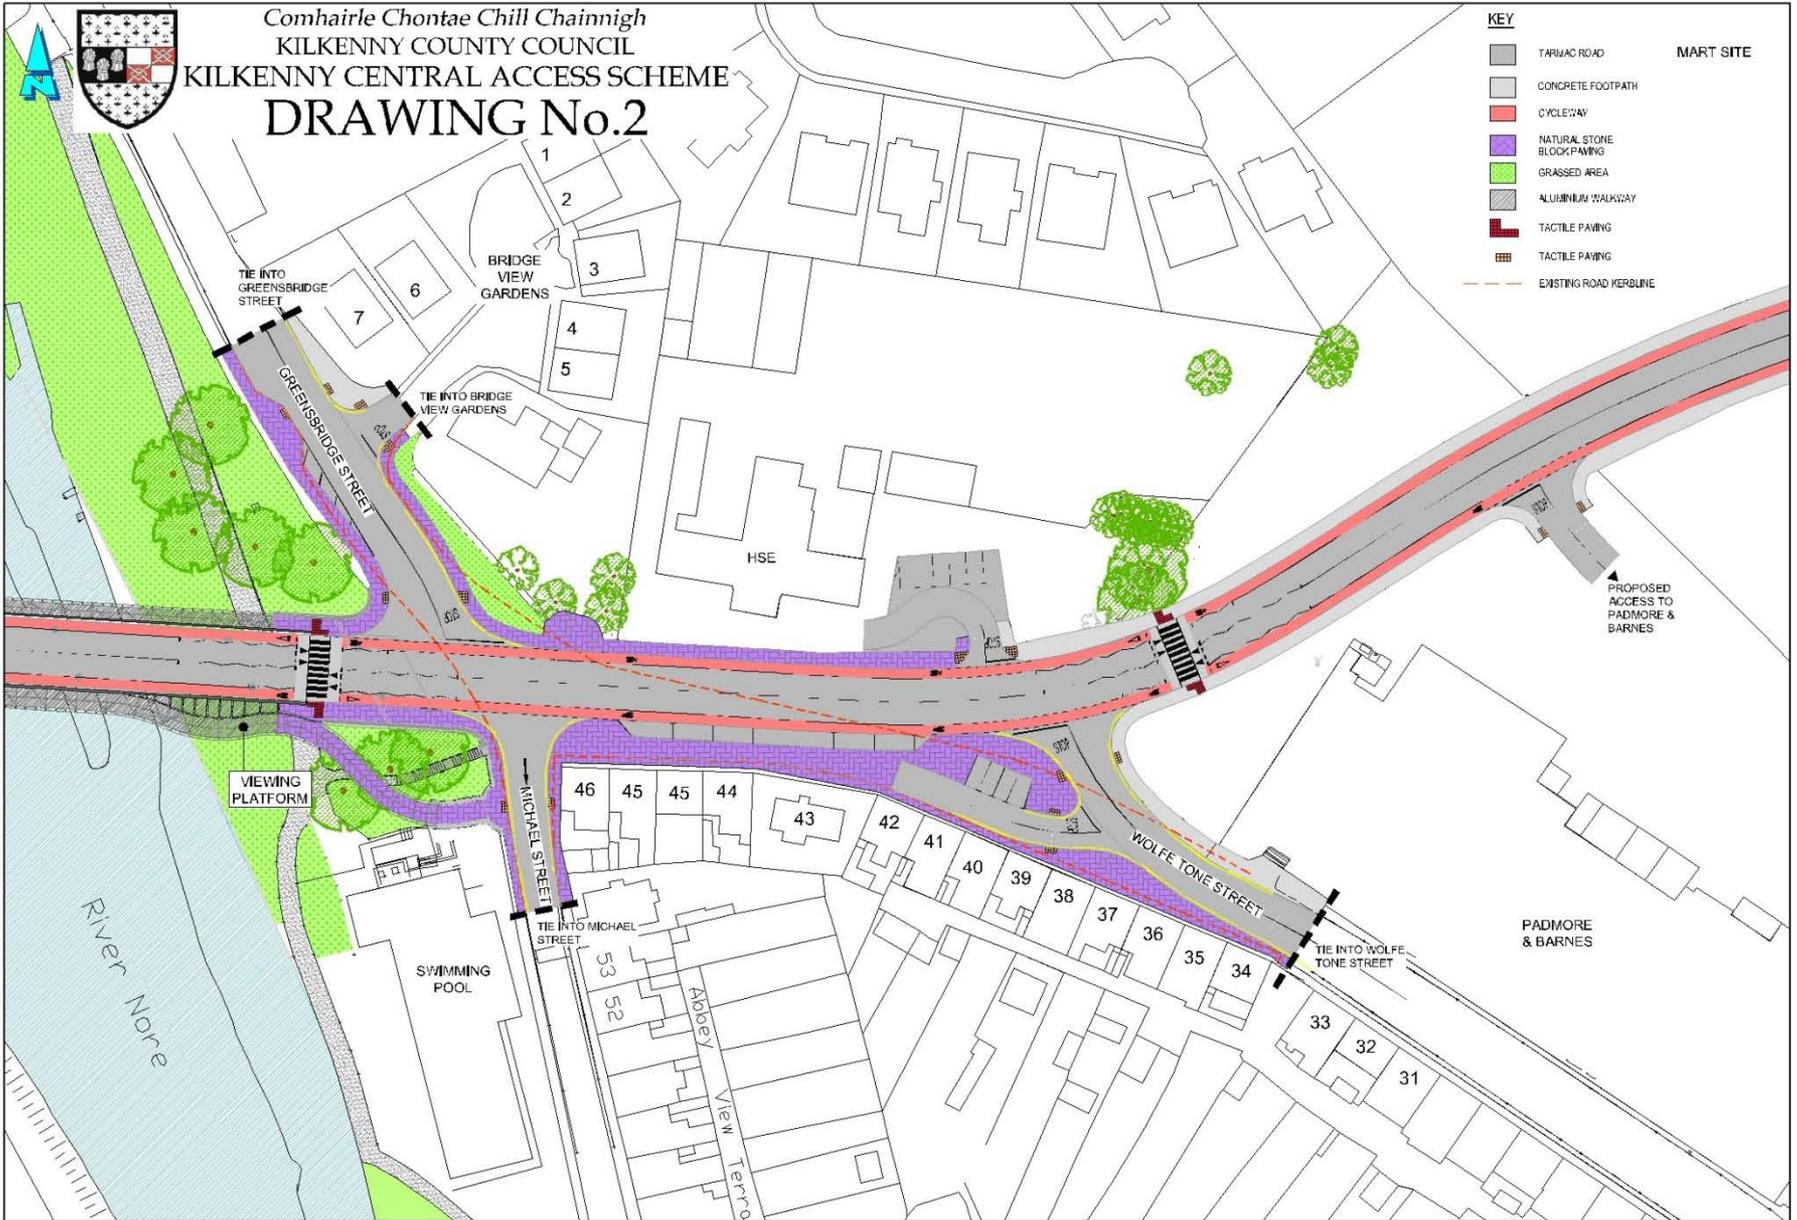


KCAS DRAWING 2



Comhairle Chontae Chill Chainnigh
 KILKENNY COUNTY COUNCIL
 KILKENNY CENTRAL ACCESS SCHEME
 DRAWING No.3

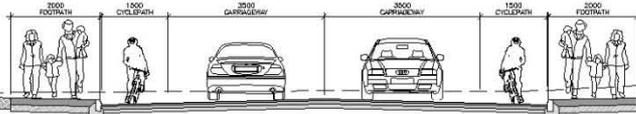

TYPICAL CROSS SECTION THROUGH ROAD
 AT SCALE: 1:50

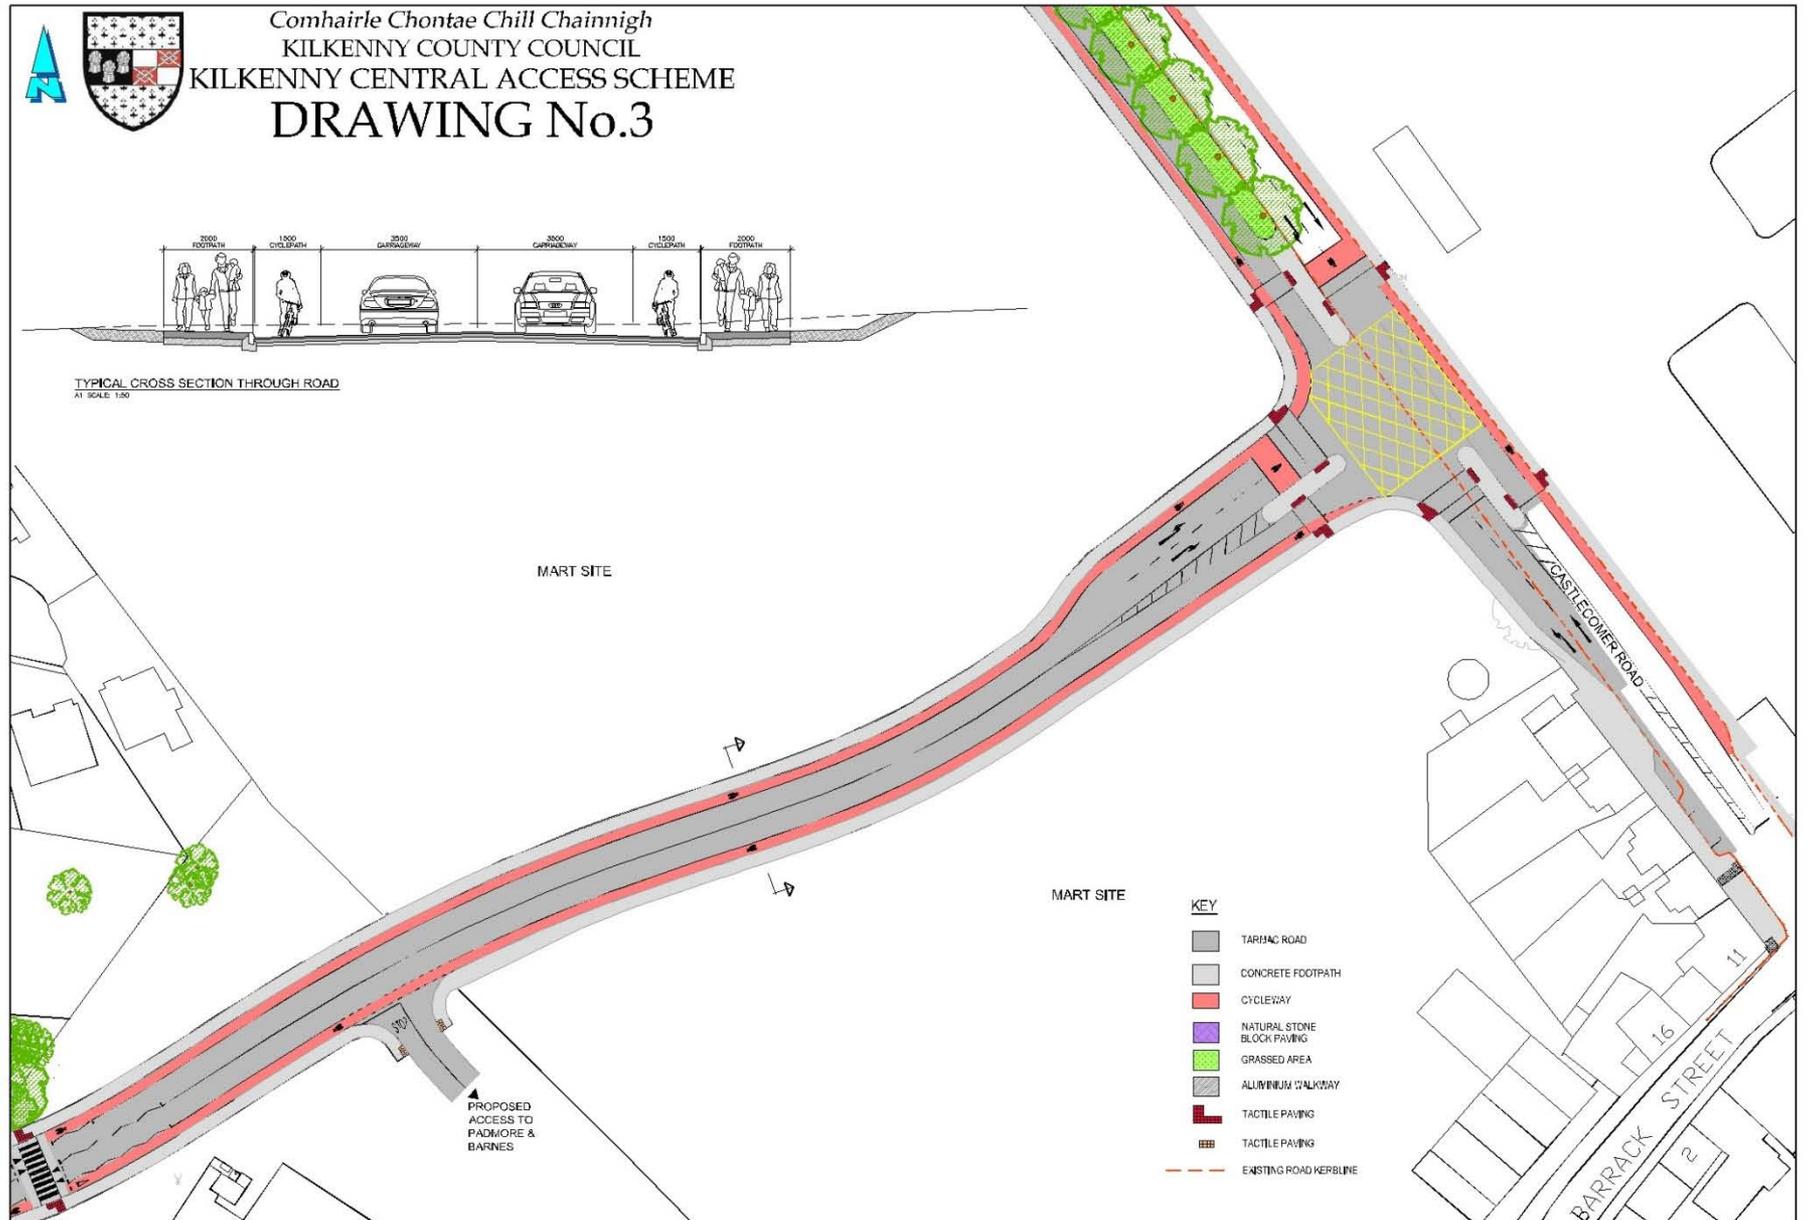


MART SITE

MART SITE


KEY

-  TARMAC ROAD
-  CONCRETE FOOTPATH
-  CYCLEWAY
-  NATURAL STONE BLOCK PAVING
-  GRASSED AREA
-  ALUMINIUM C/WALKWAY
-  TACTILE PAVING
-  TACTILE PAVING
-  EXISTING ROAD KERBLINE


Comhairle Chontae Chill Chainnigh
 KILKENNY COUNTY COUNCIL
 KILKENNY CENTRAL ACCESS SCHEME
 DRAWING No.4

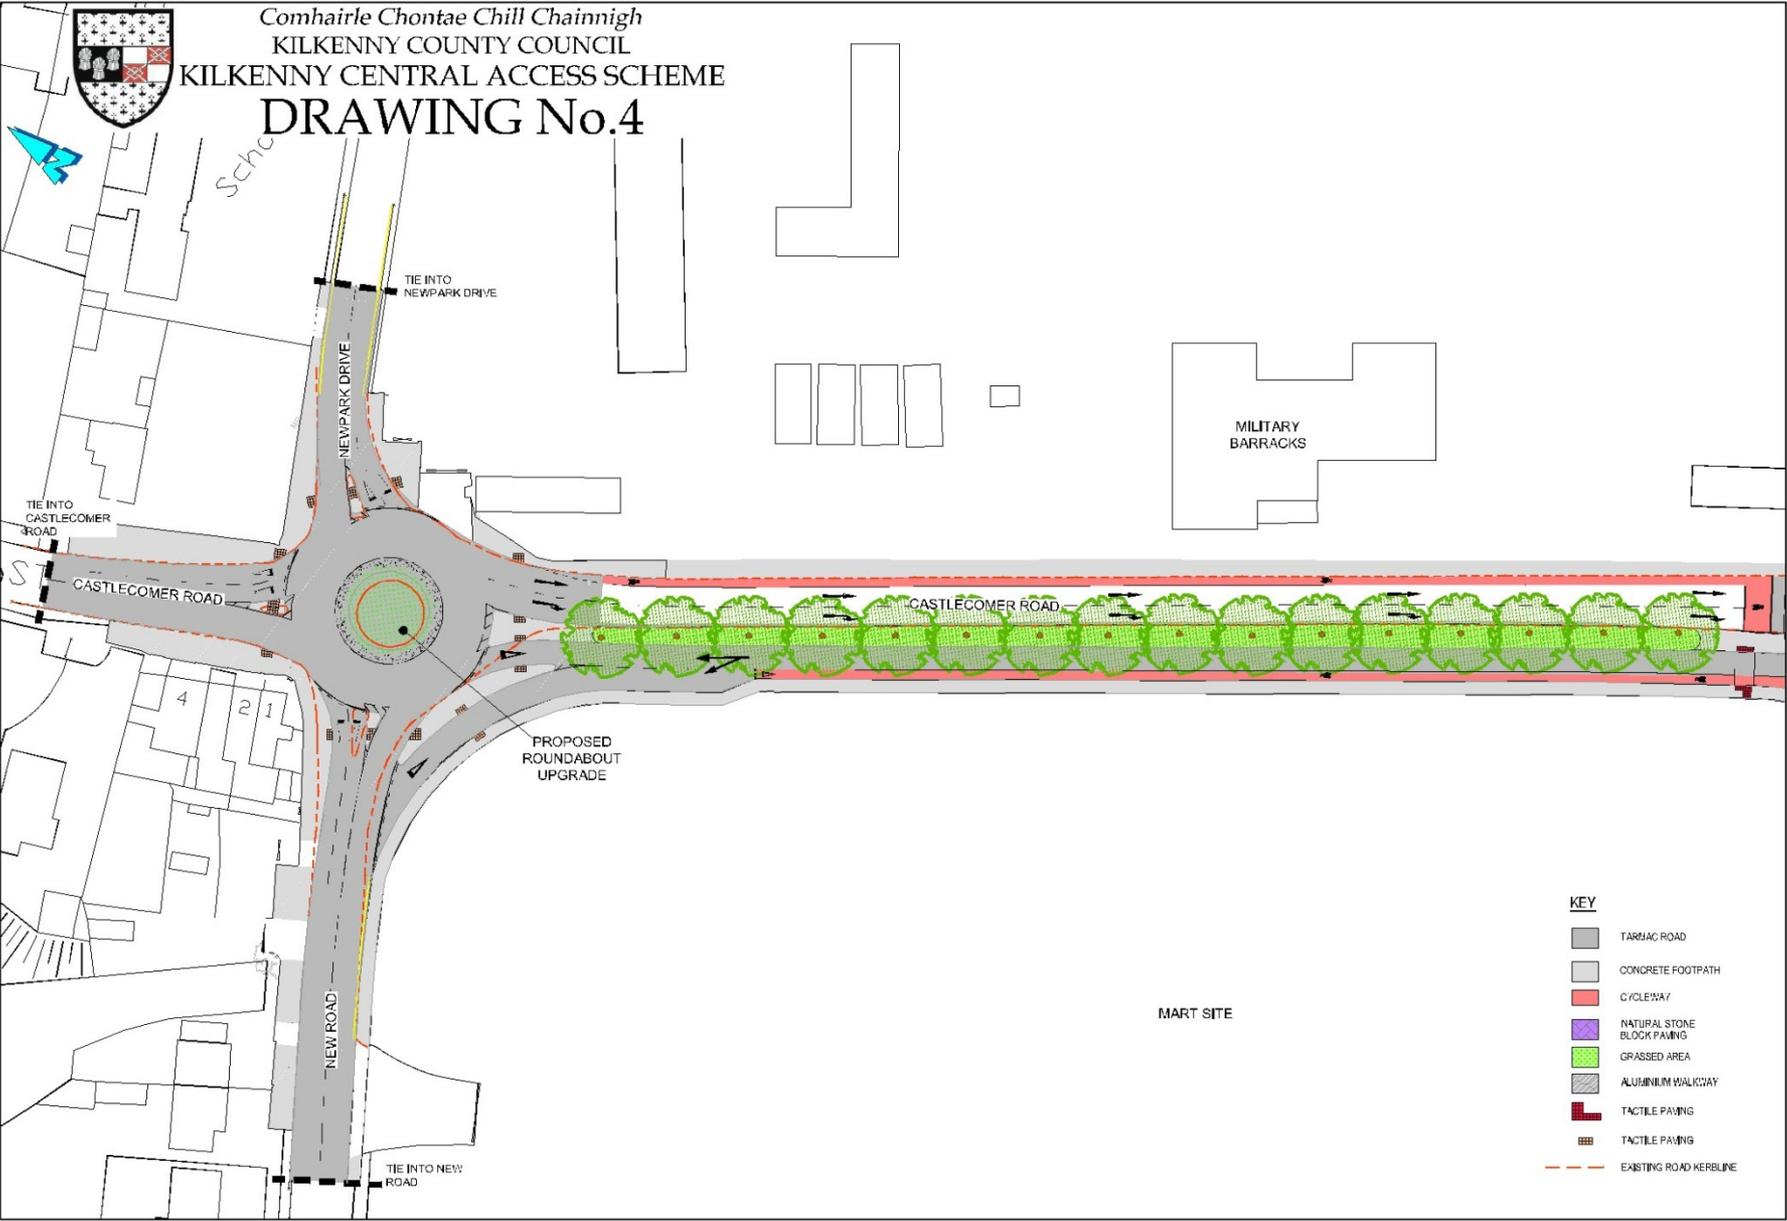

KCAS DRAWING 4

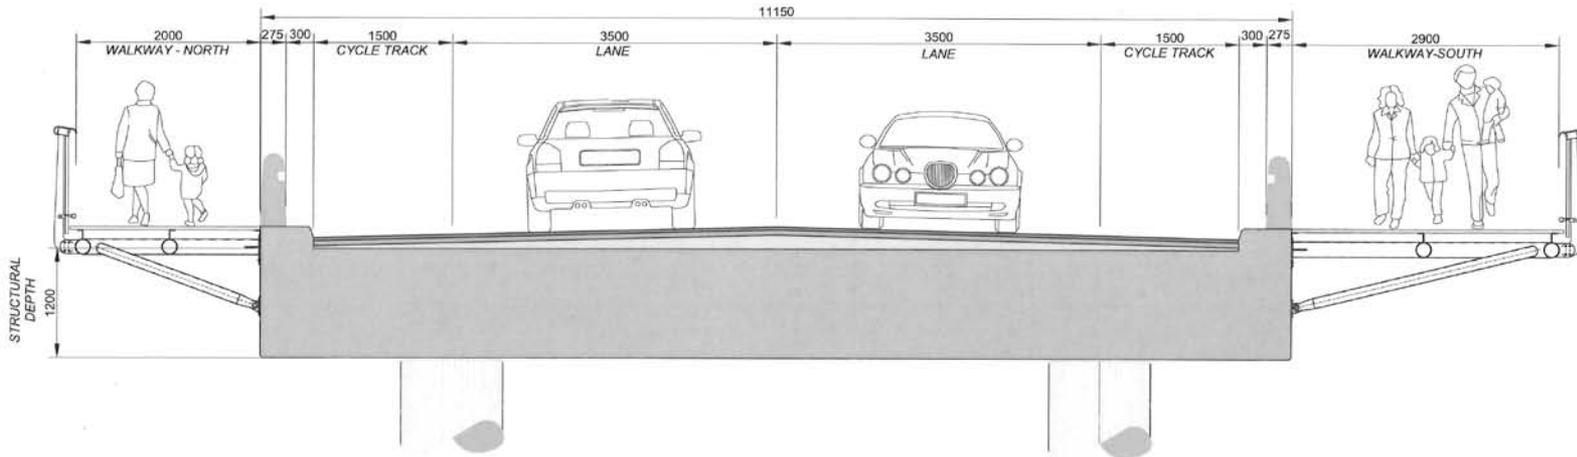

TYPICAL SECTION THROUGH BRIDGE

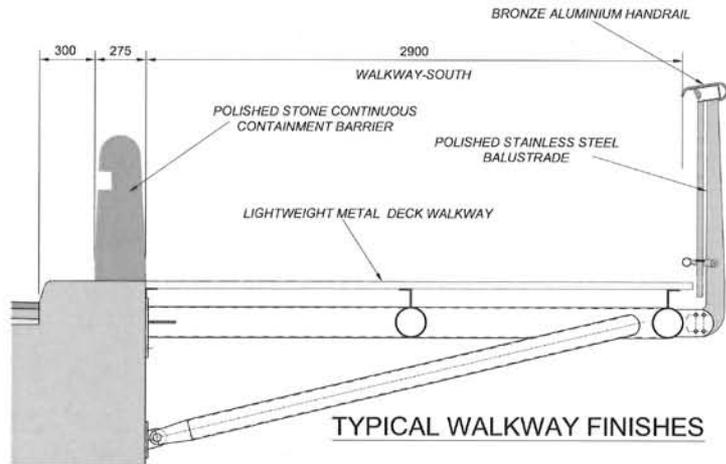

TYPICAL WALKWAY FINISHES

CROSS SECTION OF KCAS BRIDGE



PICTURE OF MODEL OF KCAS BRIDGE



VIEW FROM GREENS BRIDGE



VIEW FROM PEACE PARK



VIEW FROM KCAS



VIEW FROM PEACE PARK



EXAMPLE OF STAINLESS STEEL BALUSTRADE WITH A BRONZE ALUMINIUM HANDRAIL



VIEW FROM BATEMAN QUAY



VIEW FROM PEACE PARK AT NIGHT



VIEW FROM JOHNS BRIDGE



VIEW FROM CASTLE

GREEN'S BRIDGE
POSSIBLE RESTORATION
OCTOBER 2014

Green's Bridge

- The Bridge built in 1766 is of national significance and is a protected structure.
- Width of carriageway and forward sight distance are deficient
- Extremely difficult for cyclists particularly at peak travel times.
- The following images show some options for possible refurbishment and improvement in order to cater for pedestrians and cyclists and to restore certain features of the bridge.



**Possible Green's Bridge Refurbishment
View towards Troysgate**



**Possible Green's Bridge Refurbishment
View Towards New Road**



**Possible new footpath/cycle way
View From The Meadows**



**Example of possible improvements
Example is Carrick-on Shannon**