

Kilkenny County Council

Housing Capital

Presentation to Members


- (1) 5 Houses - Freshford
- (2) 2 apartments – Graiguenamanagh

15th April 2019



(1) Proposal for 5 no houses and playground at Moate Freshford

Land owned by Kilkenny Co Council & GAA

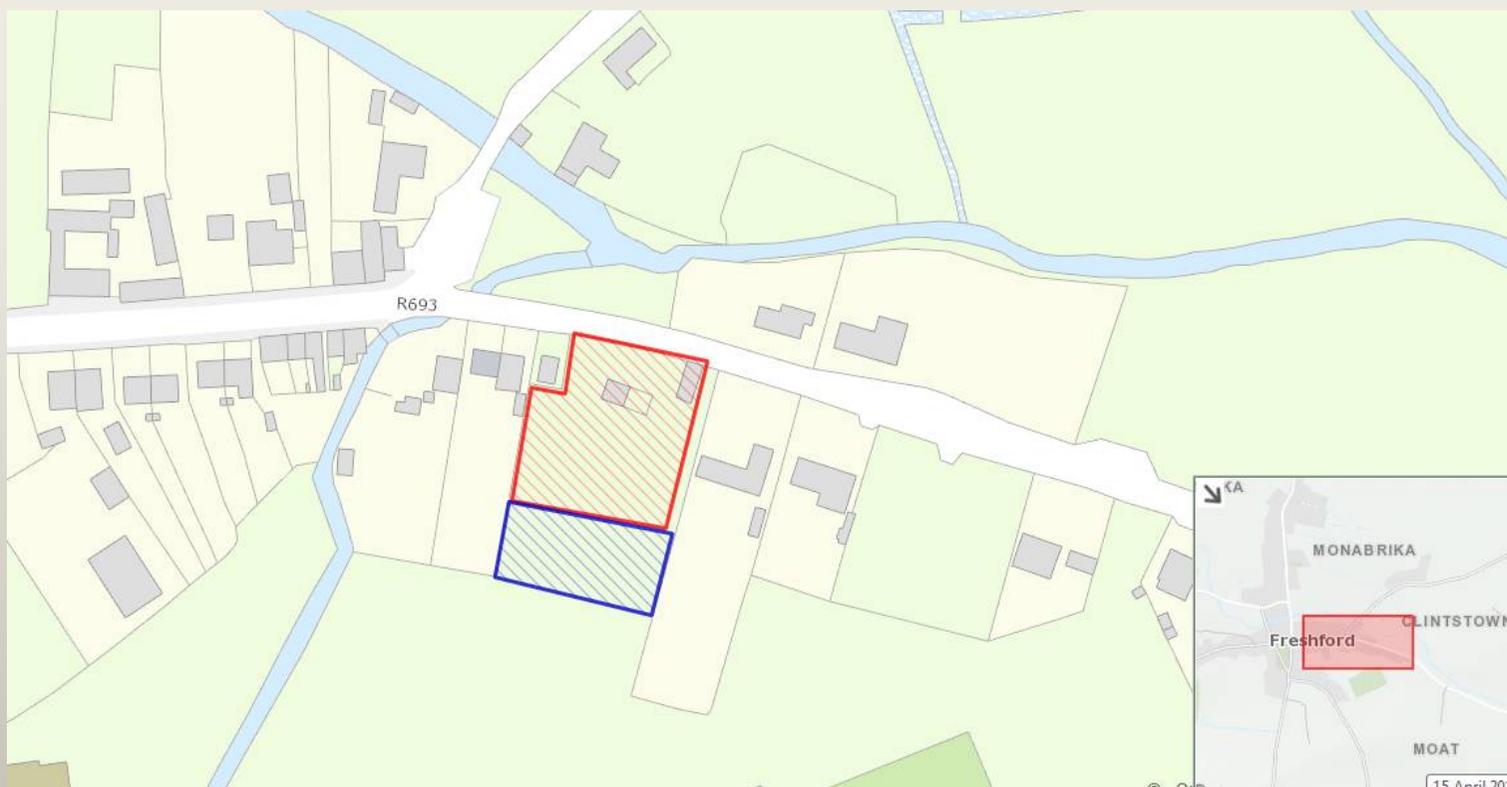

(1) Proposal for 5 no houses and playground at Moate Freshford




(1) Proposal for 5 no houses and playground at Moate Freshford

Freshford Housing List					
	1 bed	2 bed	3 bed	4 bed	Total
First Preference	10	9	9	1	29
All Preference	34	25	15	1	75



**(1)
Proposal for 5 no
houses and
playground at
Moate Freshford**

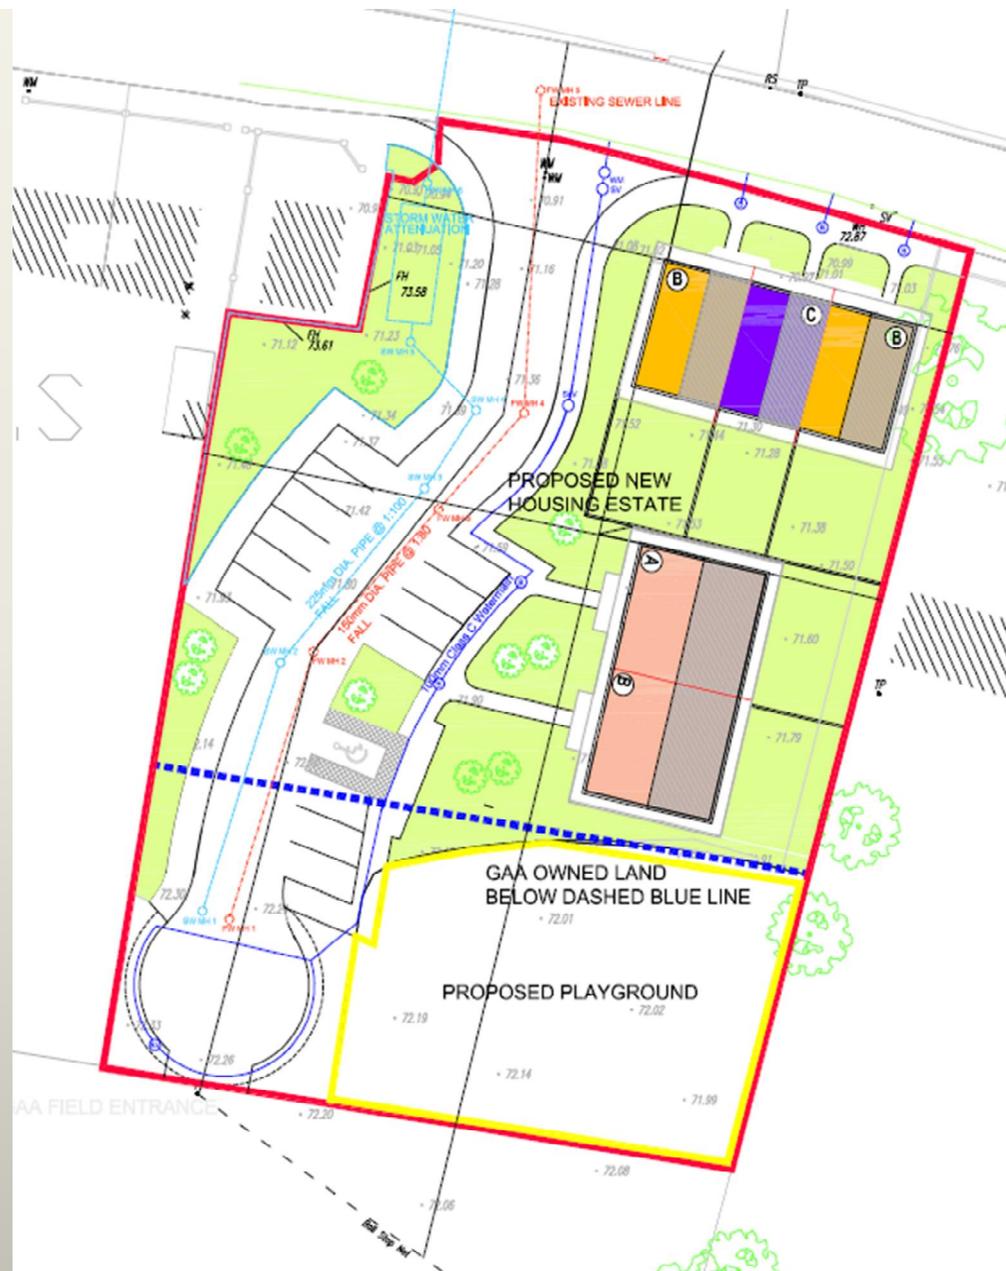

(1) Proposal for 5 no houses and playground at Moate Freshford



Rebu
Irela

(2) Proposal for 2 no apartments on the site of former Graiguenamanagh Fire Station



(2) Proposal for 2 no apartments on the site of former Graiguenamanagh Fire Station



(2) Proposal for 2 no apartments on the site of former Graiguenamanagh Fire Station

Graiguenamanagh Housing List

	1 bed	2 bed	3 bed	4 bed	Total
First Preference	18	16	8	1	43
All Preference	30	27	11	2	70




(2) Proposal for 2 no apartments on the site of former Graiguenamanagh Fire Station




(2) Proposal for 2 no apartments on the site of former Graiguenamanagh Fire Station



(2) Proposal for 2 no apartments on the site of former Graiguenamanagh Fire Station

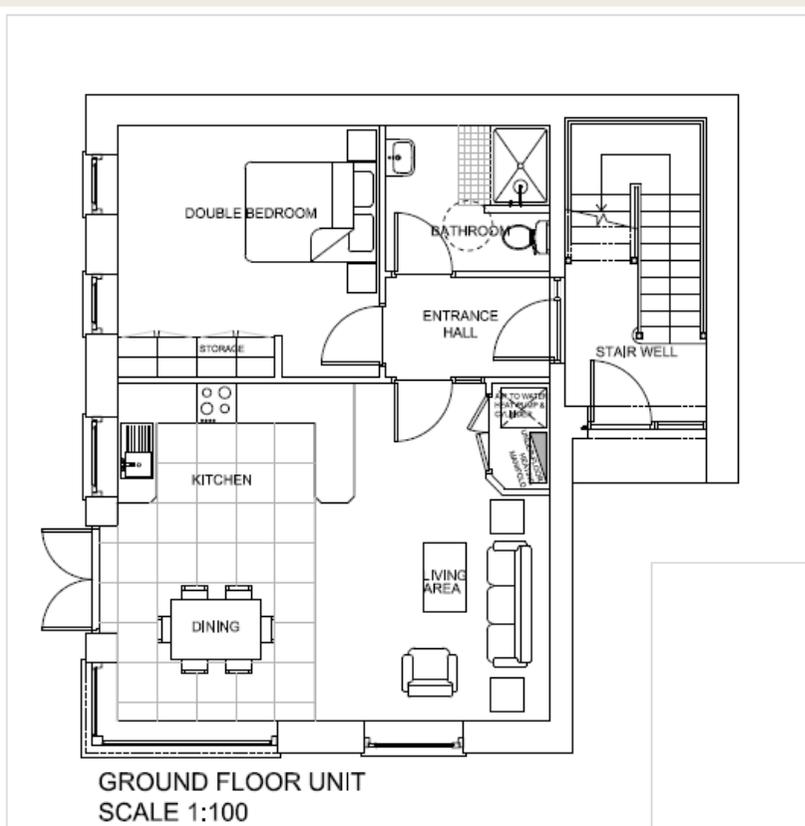

GROUND FLOOR UNIT
SCALE 1:100
APARTMENT AREA 58.8m² (633ft²)

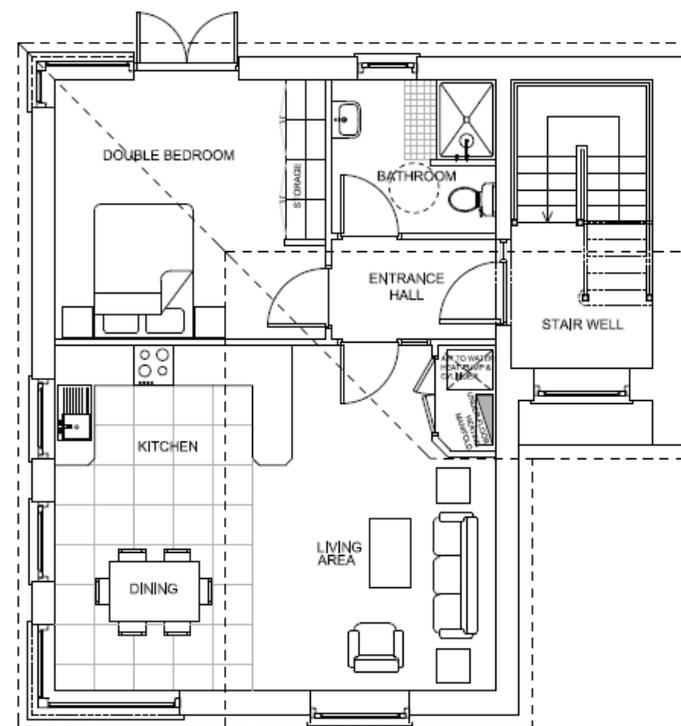

FIRST FLOOR UNIT
SCALE 1:100
APARTMENT AREA 58.8m² (633ft²)



「thank you.」