



COMPULSORY PURCHASE ORDER NO. 11 OF 2026
MAP 1

THE OFFICIAL SEAL OF KILKENNY COUNTY COUNCIL
WAS AFFIXED HERETO

THIS 1st DAY OF September 2026

IN THE PRESENCE OF:

Jim Butta CHIEF EXECUTIVE

Joe Malone NOMINATED MEMBER

Derelict Sites Section

File No. DS-23-34

Address: 10 Blackmill Street

Townland: Gardens

OS Sheet(s): 4766-08

Description: A derelict site comprising a two-storey mid-terrace dwelling and lands

Site area outlined in RED = 0.0109 Ha


Drawn by: IOB

Checked by: TB

Date: August 2026

Scale: 1:500

© Tailte Éireann Surveying. All rights reserved.
Licence number CYAL50510769

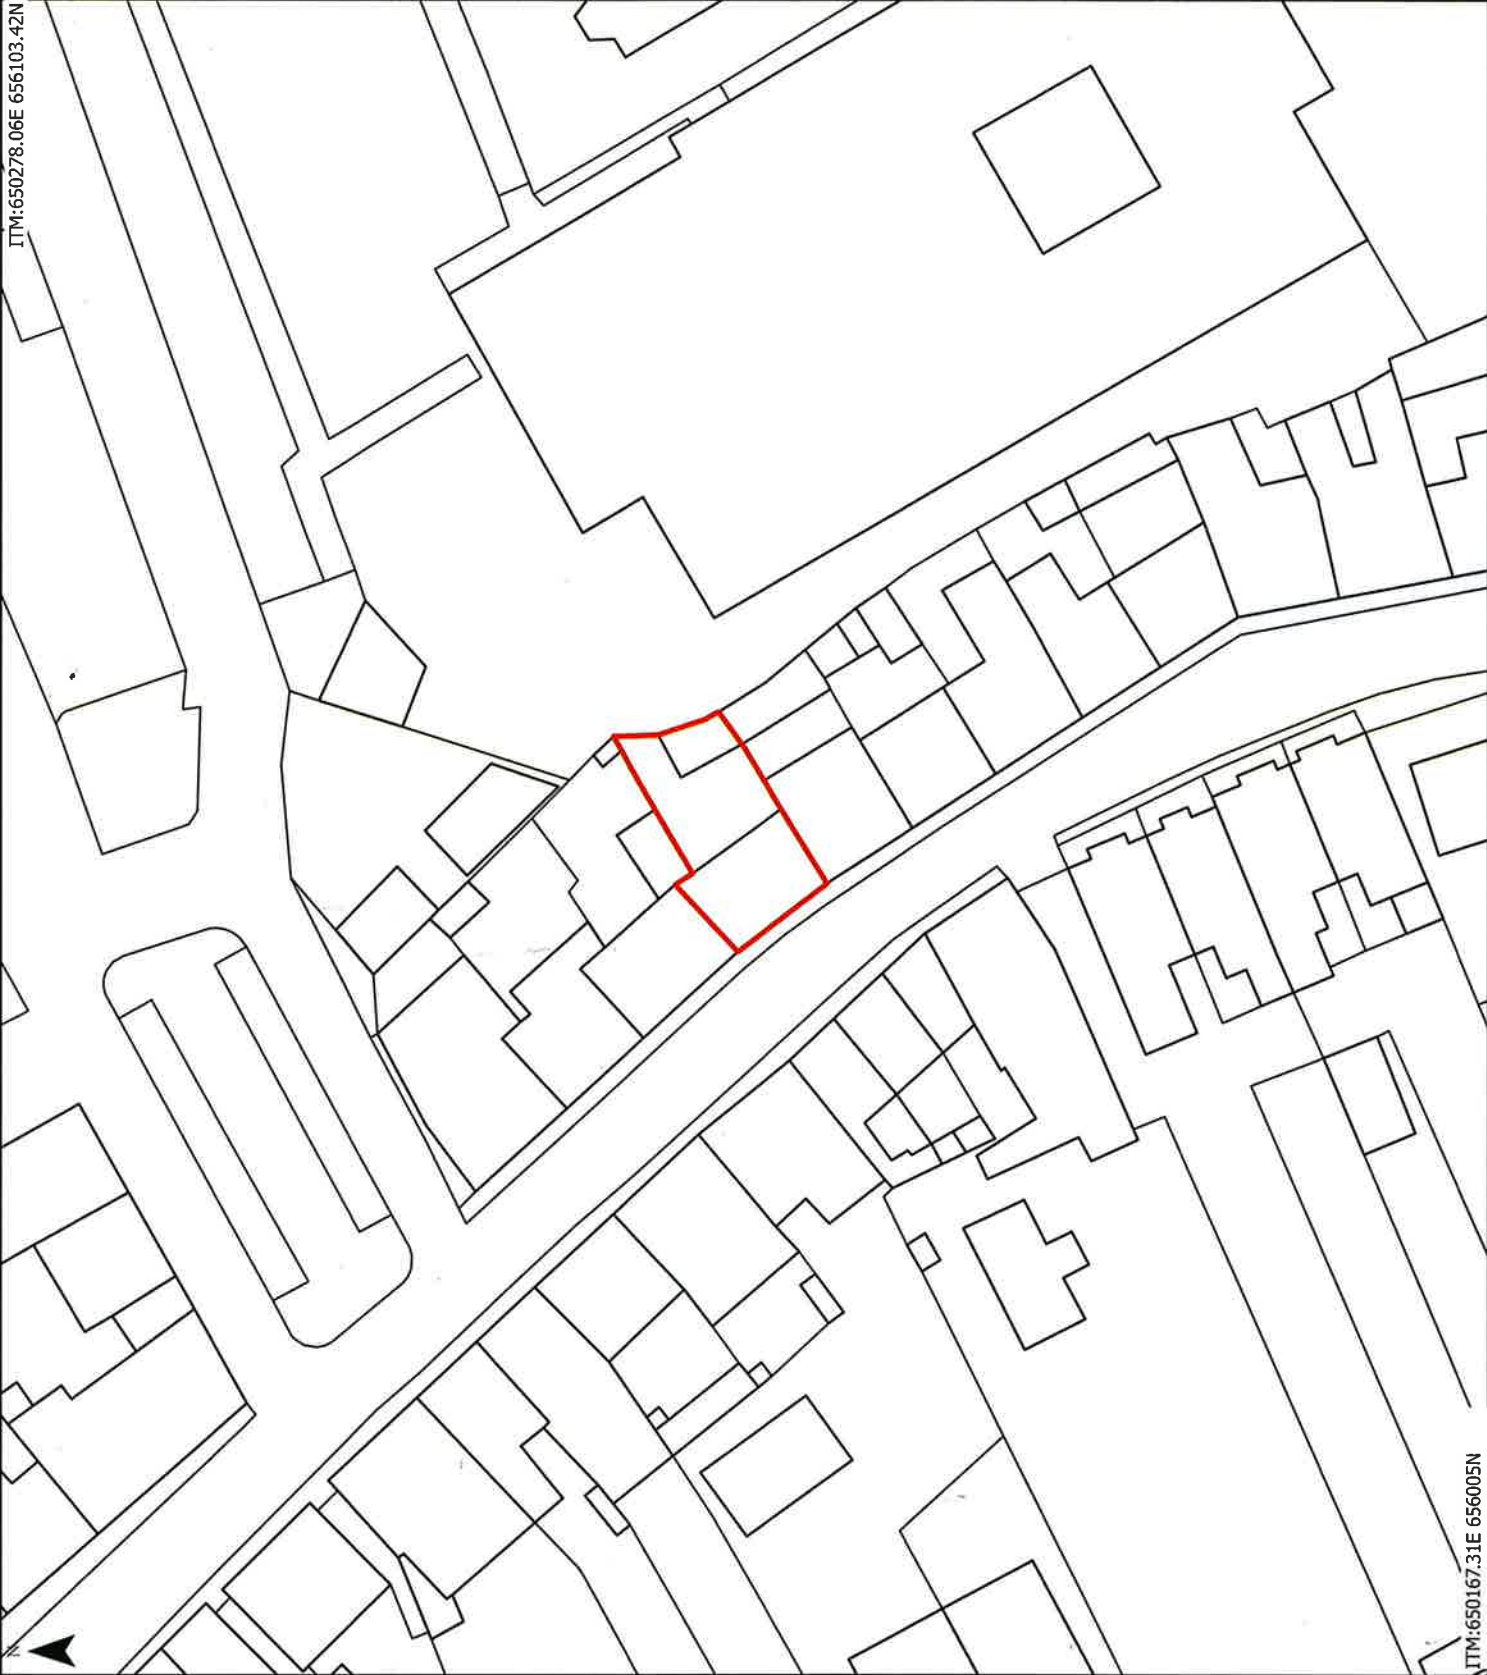

ITM:650278.06E 656103.42N

ITM:650167.31E 656005N