


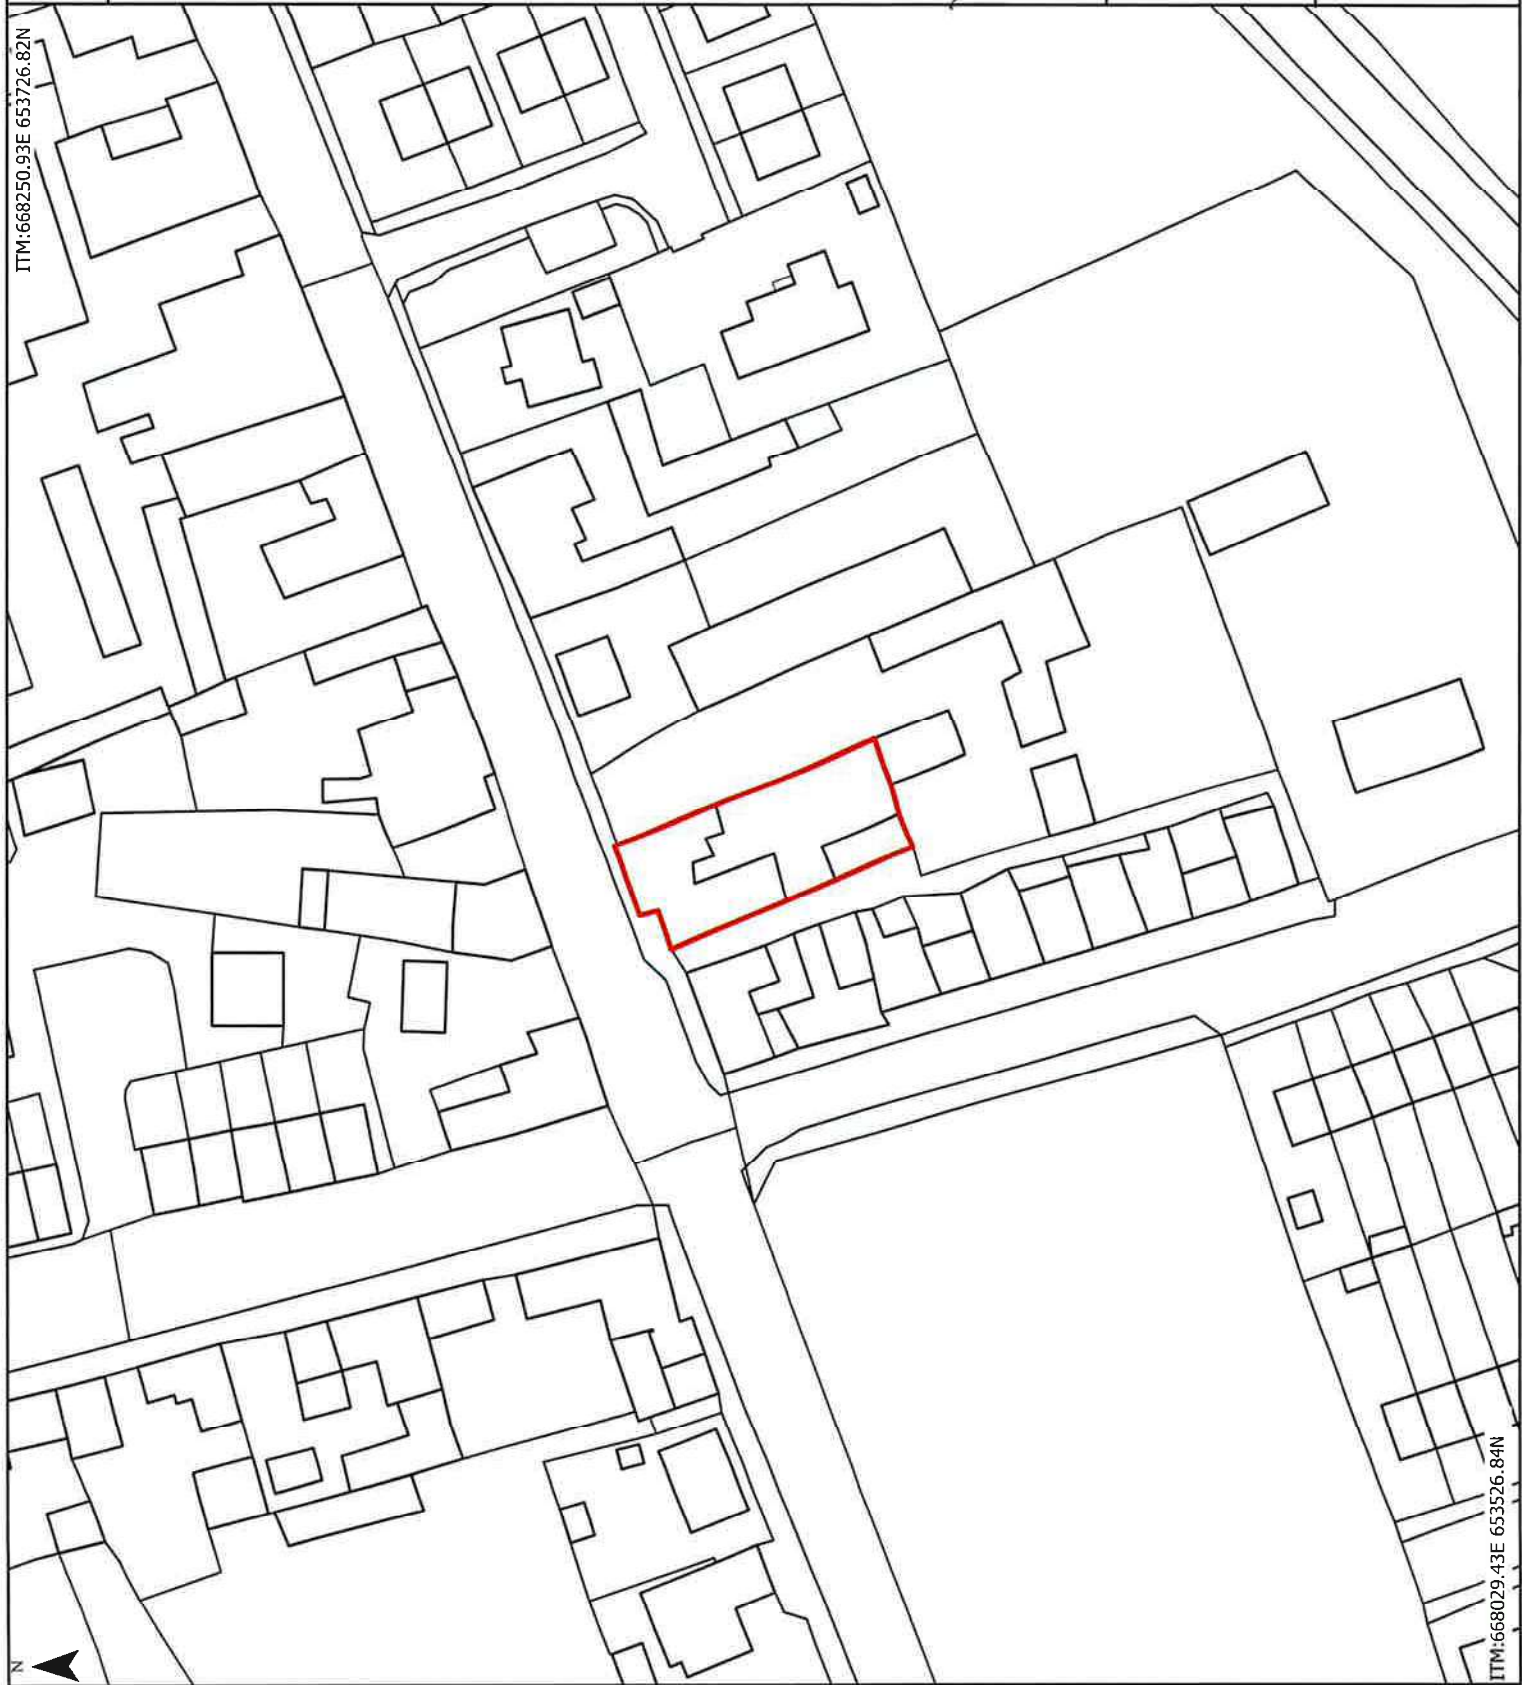

THE OFFICIAL SEAL OF KILKENNY COUNTY COUNCIL
WAS AFFIXED HERETO
THIS 10th DAY OF NOVEMBER 2025
IN THE PRESENCE OF:

May Dwyer
Mayor of Kilkenny

Derelict Sites Section
File No. DS-23-46
Address: The Fishing Lodge, Main Street, Goresbridge,
Co. Kilkenny R95 XA52
Townland: BARROWMOUNT
Description: A derelict site including a three storey
building with adjoining former coach house, yard and
outbuildings
Site area outlined in RED = 0.0546 Ha
OS Sheet(s): 4831-A
Drawn by: BJ
Checked by: AF
Date: October 2025
Scale: 1:1,000
© Tallte Éireann Surveying. All rights reserved.
Licence number CYAL50441411