


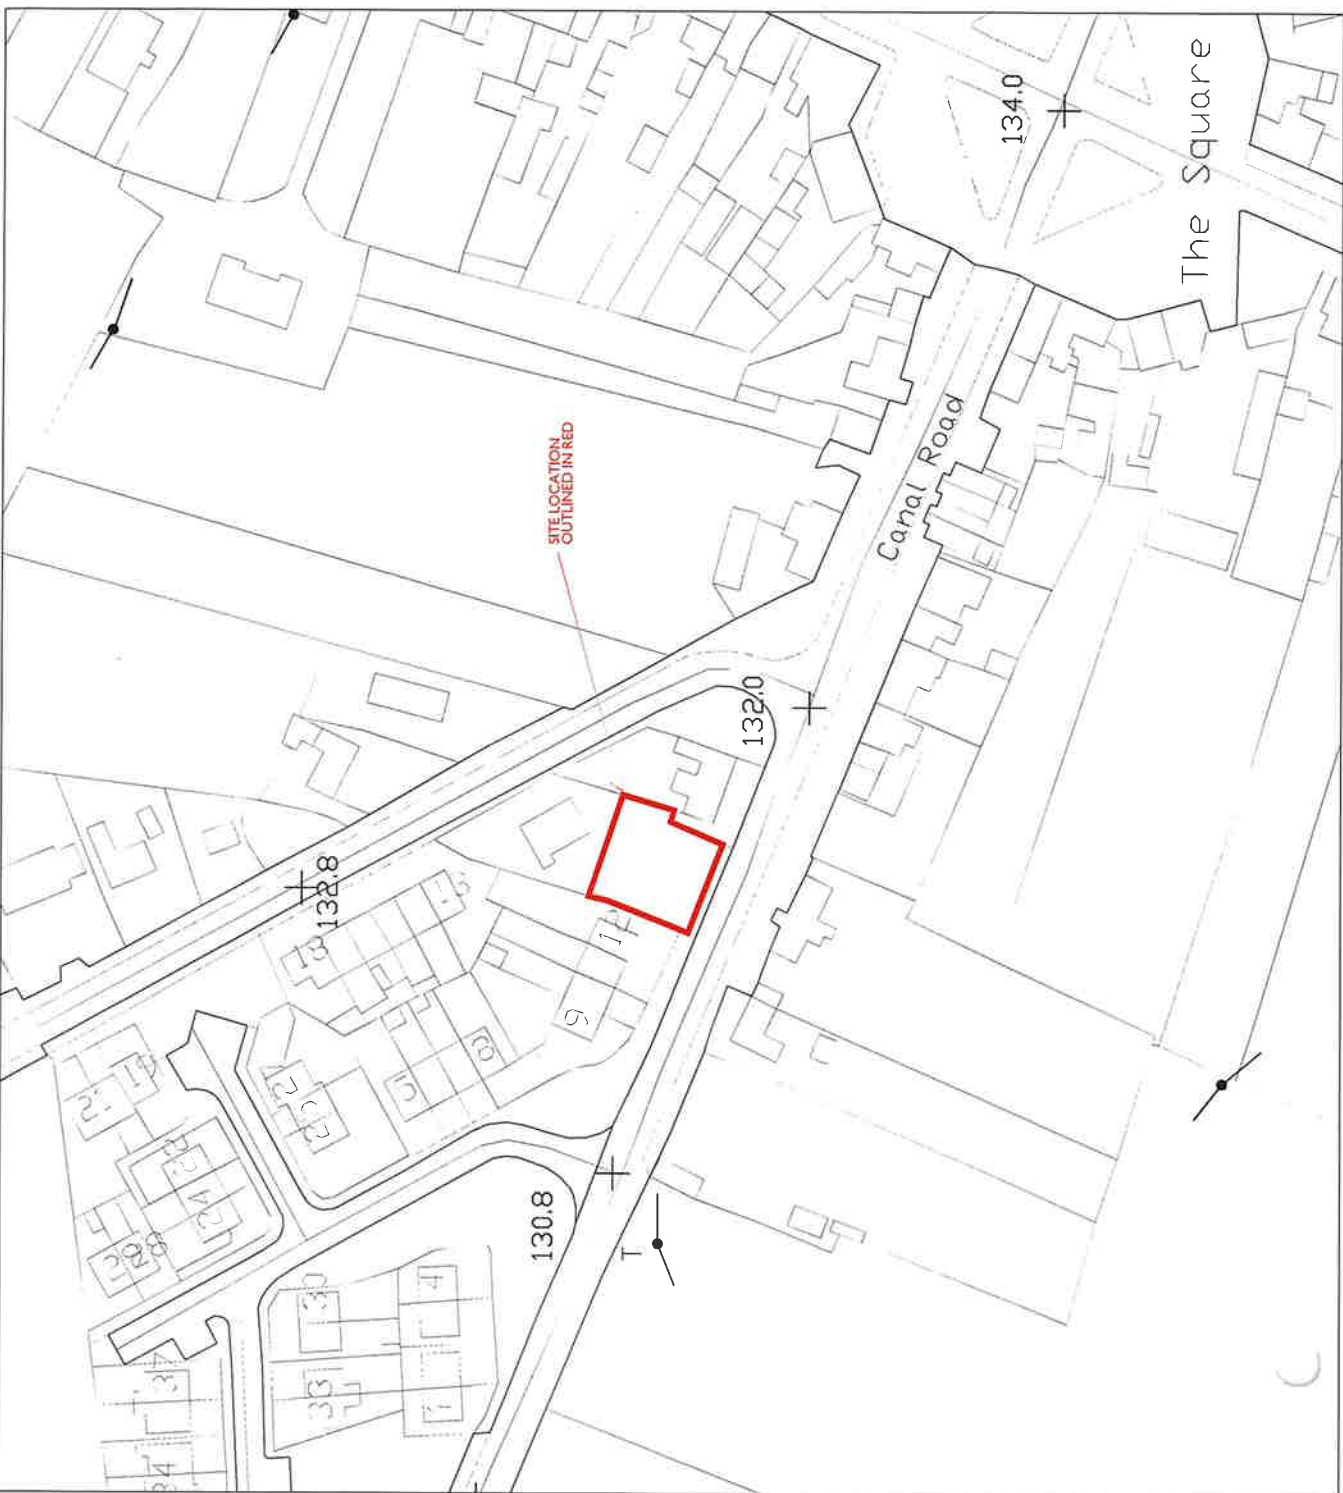

 SITE LOCATION MAP
SCALE 1/1000


NOTES

DO NOT SCALE FROM THIS DRAWING. USE FIGURED DIMENSIONS ONLY.

VERIFY DIMENSION ON SITE AND REPORT ANY DISCREPANCIES TO KILKENNY COUNTY COUNCIL REP. IMMEDIATELY.

DRAWINGS TO BE READ IN CONJUNCTION WITH ALL SPECIFICATIONS AND OTHER DESIGN TEAM ENGINEERING DRAWINGS.

ALL CONSTRUCTION WORKS TO COMPLY WITH CURRENT BUILDING REGULATIONS.

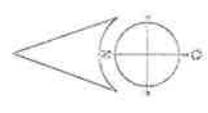

OS REF No. 4521-C
Ordnance Survey Ireland Licence No.
Kilkenny County Council 9802 / CMA

Rev.	Description	Date

HOUSING CAPITAL SECTION



Comhairle Chontae Chill Chainnigh
Kilkenny County Council
County Hall John Street Kilkenny
Tel: 056 779 4000
E-mail: info@kilkennycc.ie
Web: www.kilkennycc.ie

PLANNING	☒	TENDER	☐	CONSTRUCTION	☐
PROJECT		SITE AT FOULKSCOURT CANAL ROAD, JOHNSTOWN CO. KILKENNY			
DRAWING		SITE LOCATION MAP			
DRAWN BY:		PT			
CHECKED BY:					
SCALE		1:1000			
DATE		SEPT/24			
FILE NO:		HS			
DRAWING NO:		001			
KILKENNY COUNTY COUNCIL IS NOT RESPONSIBLE FOR THE ACCURACY OF THE INFORMATION SHOWN ON THIS DRAWING					