


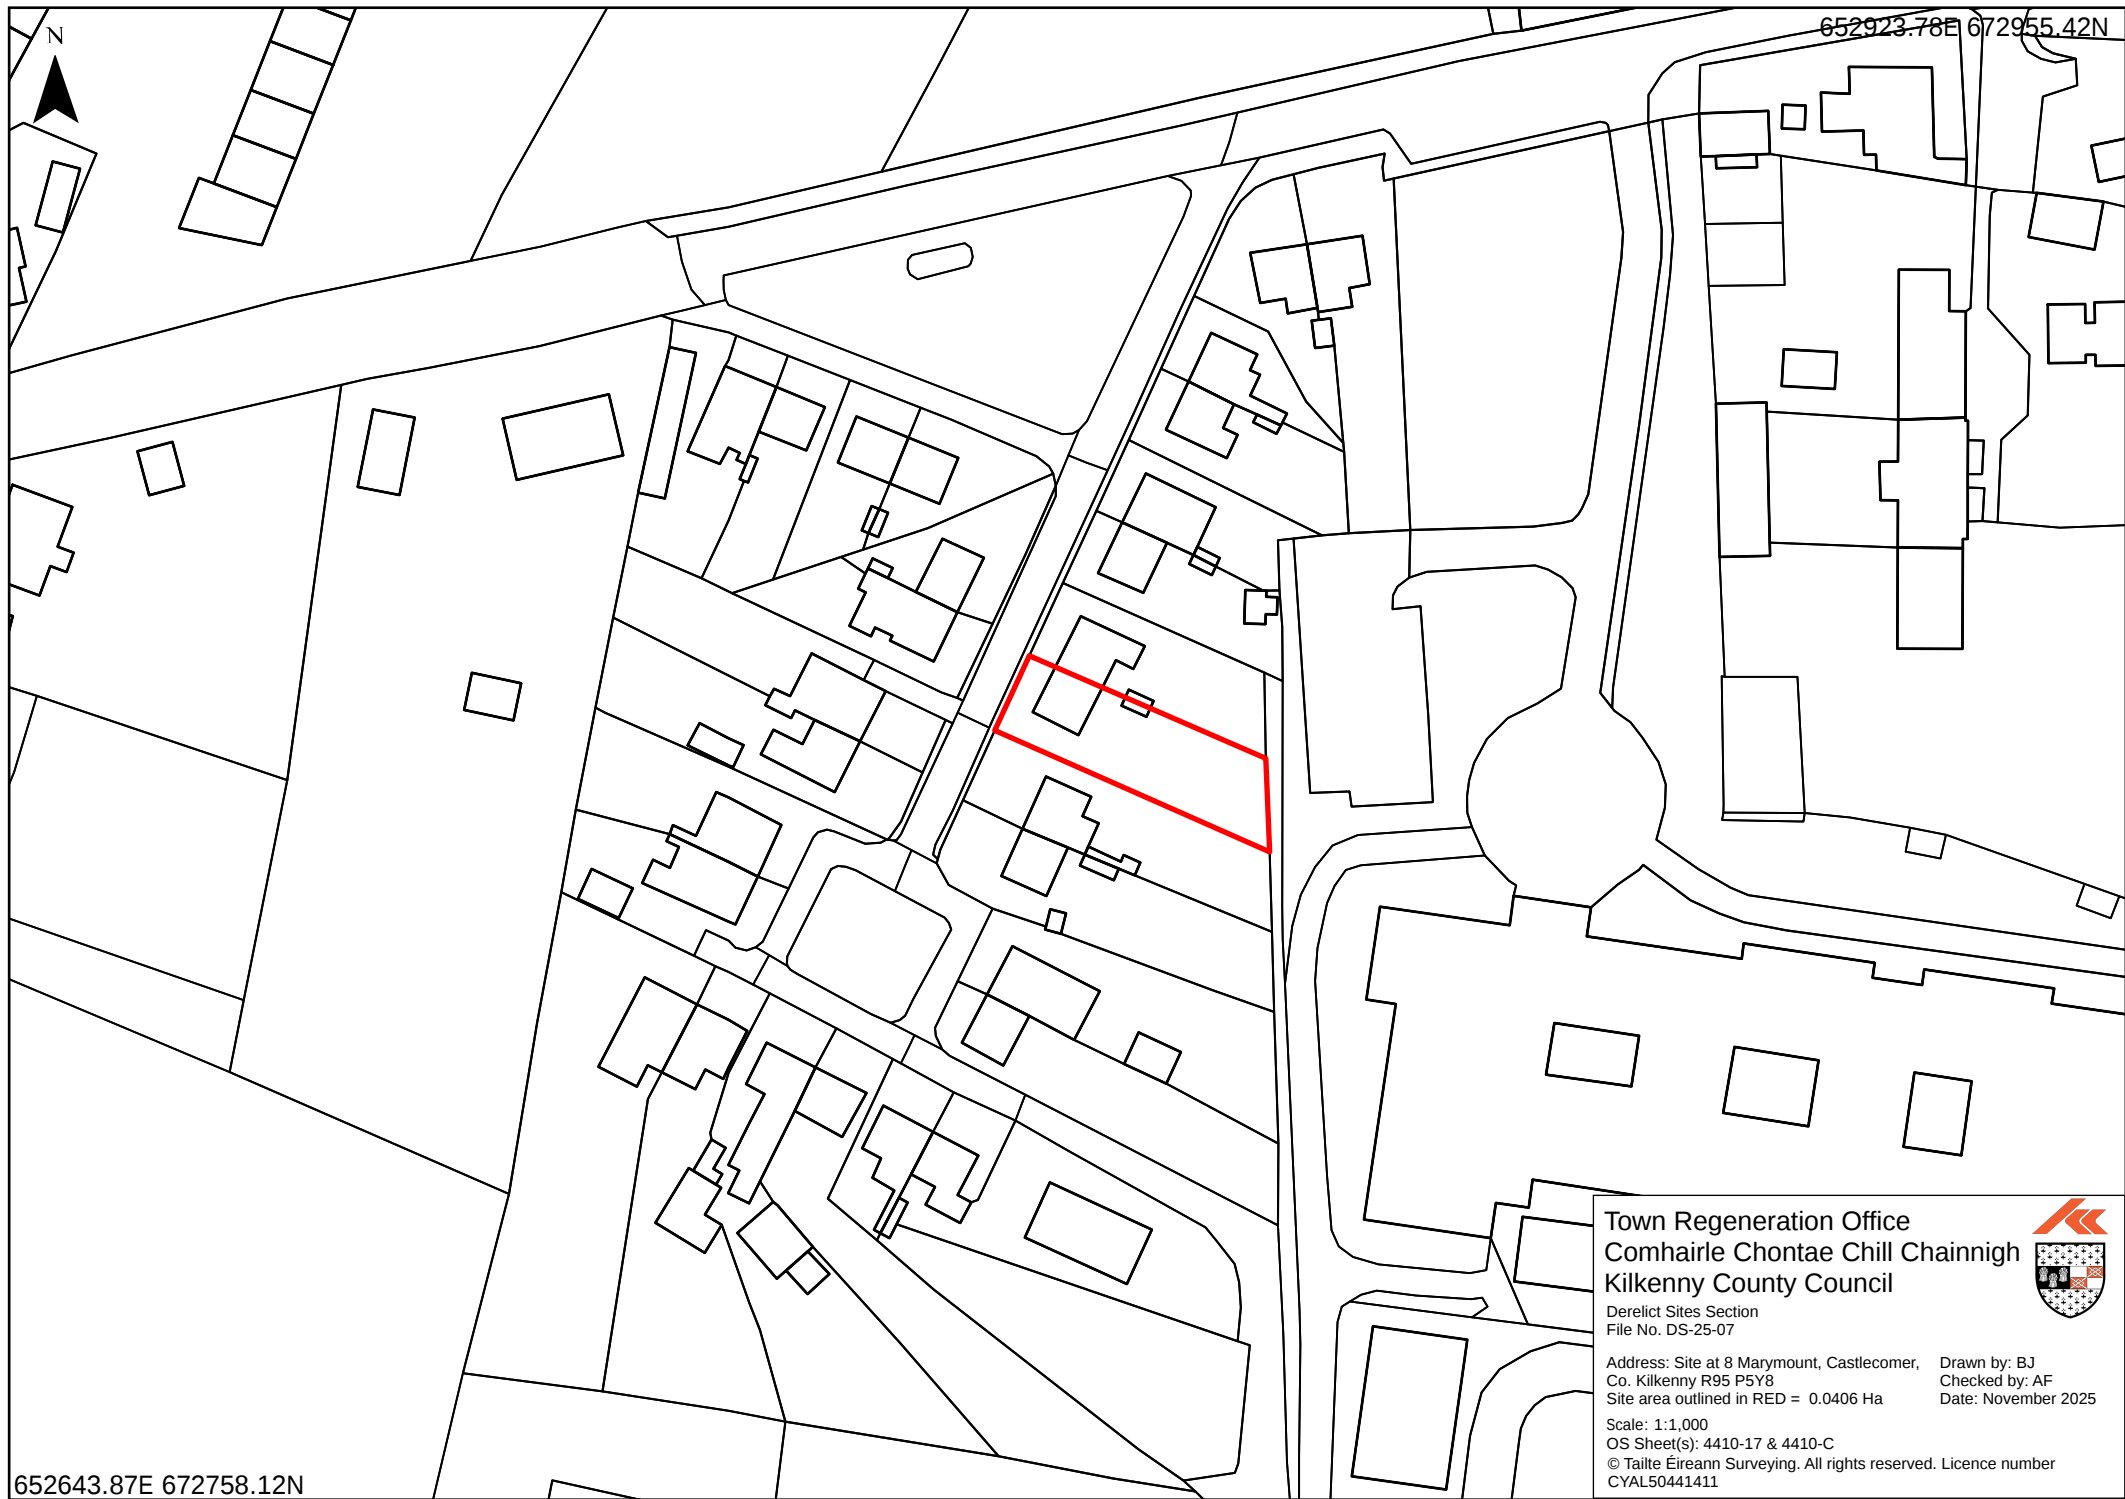

652643.87E 672758.12N

652923.78E 672955.42N

Town Regeneration Office
Comhairle Chontae Chill Chainnigh
Kilkenny County Council



Derelict Sites Section
File No. DS-25-07

Address: Site at 8 Marymount, Castlecomer,
Co. Kilkenny R95 P5Y8
Site area outlined in RED = 0.0406 Ha

Drawn by: BJ
Checked by: AF
Date: November 2025

Scale: 1:1,000
OS Sheet(s): 4410-17 & 4410-C
© Tailte Éireann Surveying. All rights reserved. Licence number
CYAL50441411