


N



668209.91E 653671.66N

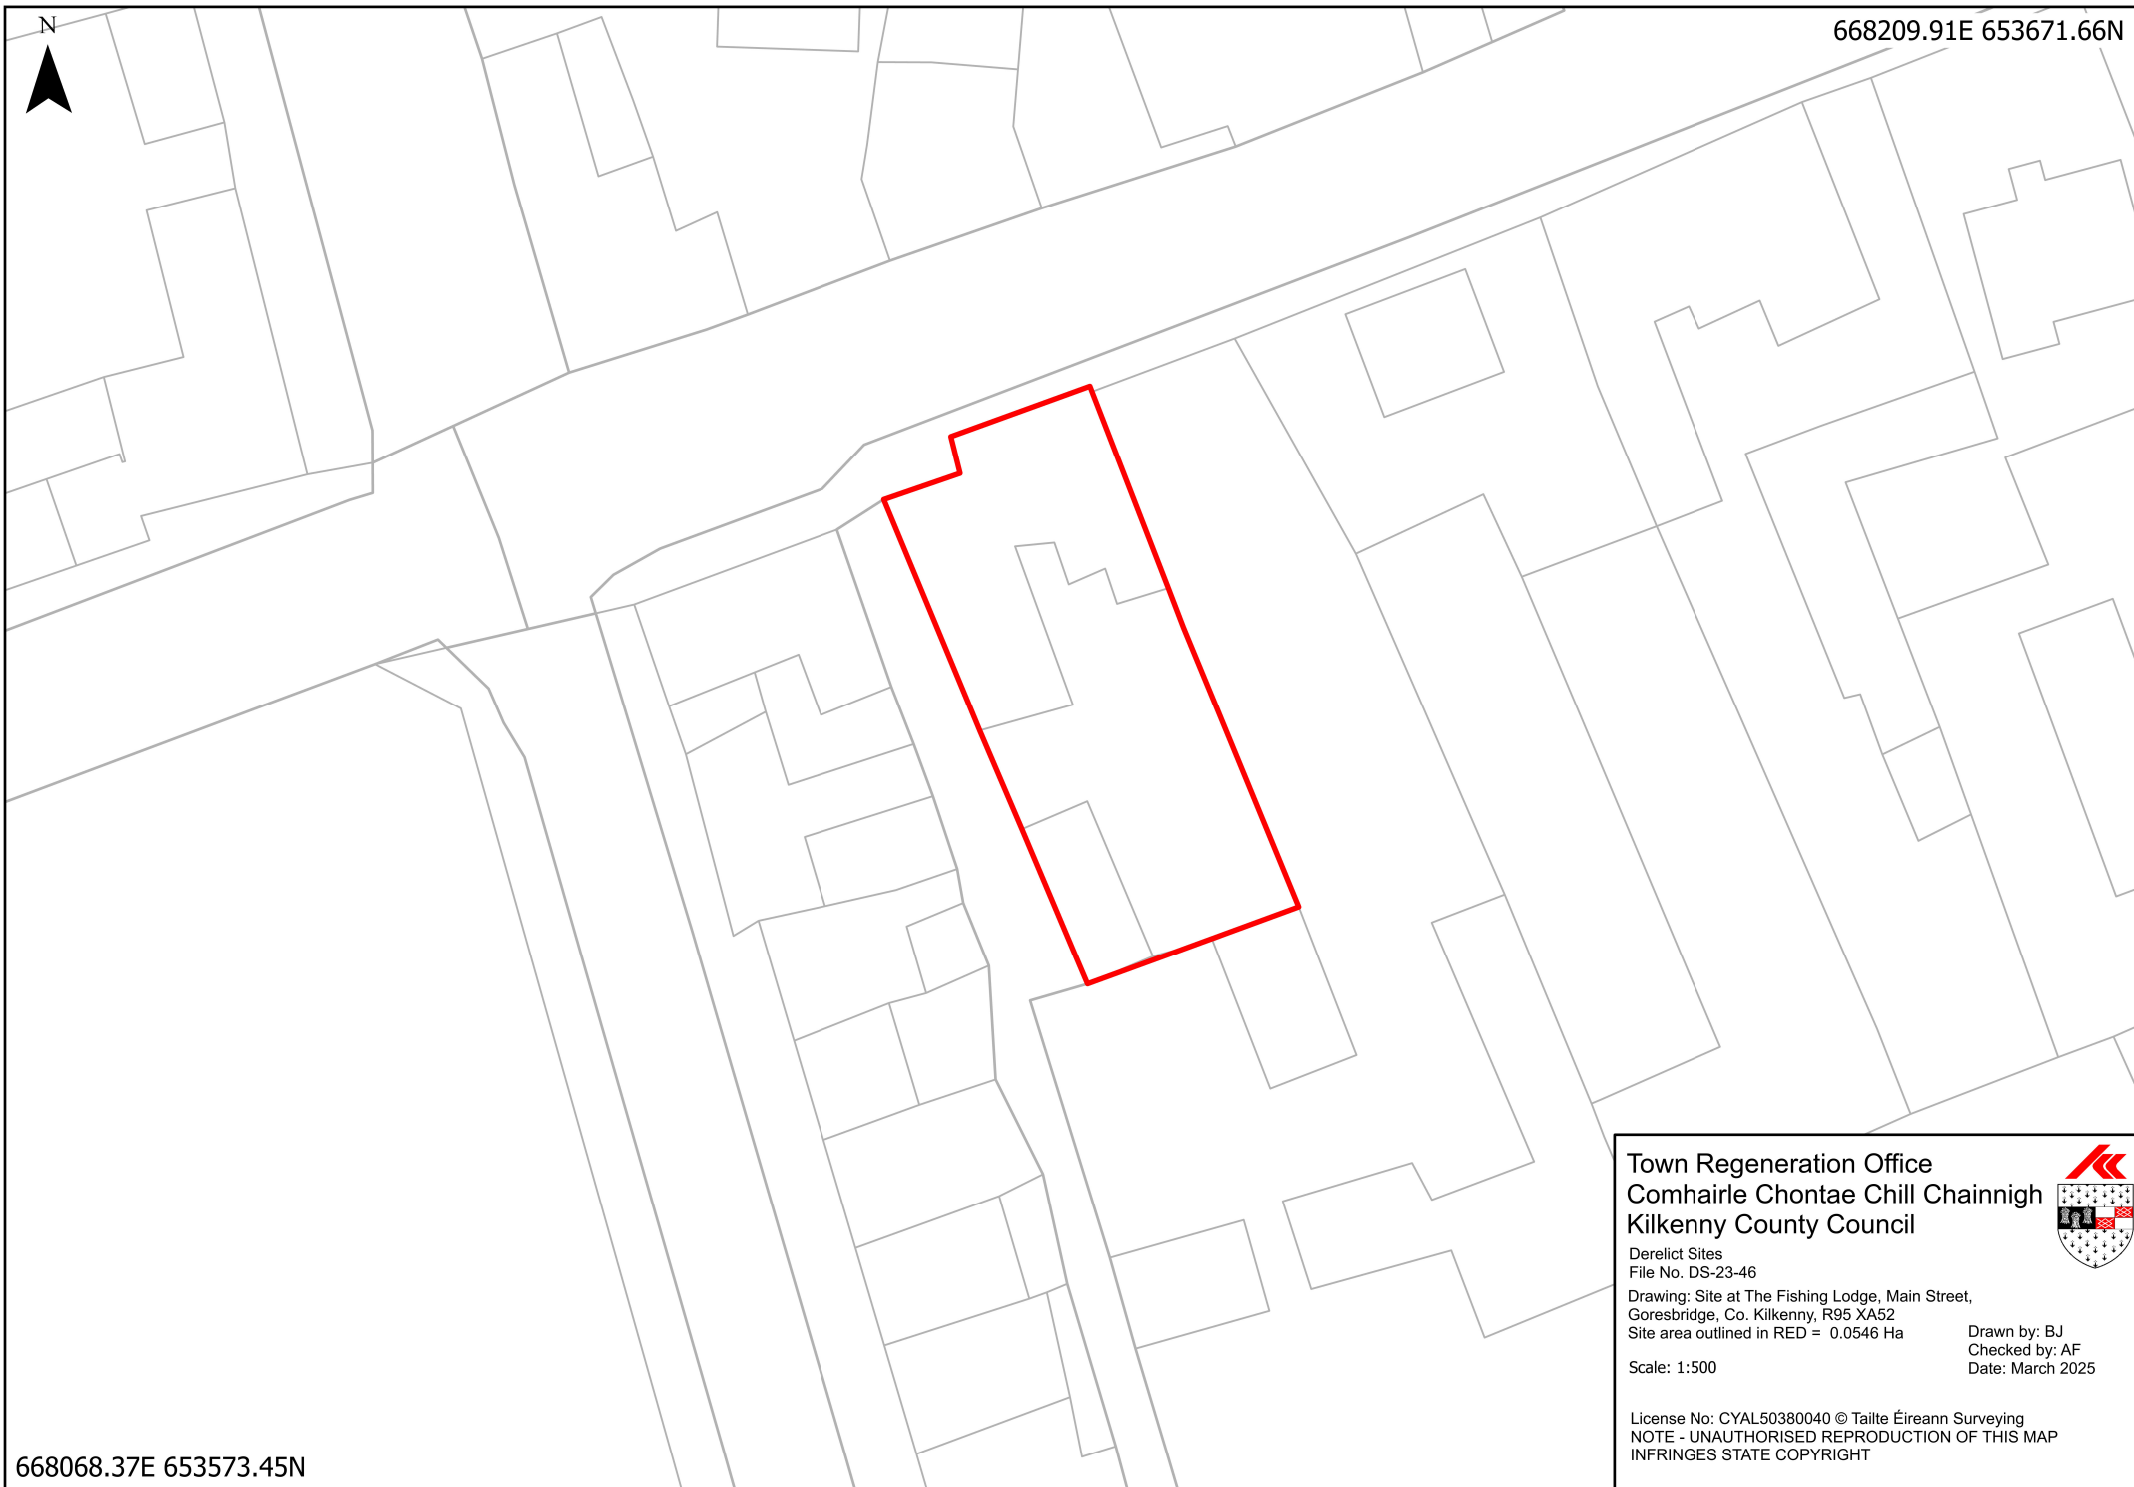

668068.37E 653573.45N

**Town Regeneration Office
Comhairle Chontae Chill Chainnigh
Kilkenny County Council**



Derelict Sites
File No. DS-23-46

Drawing: Site at The Fishing Lodge, Main Street,
Goresbridge, Co. Kilkenny, R95 XA52
Site area outlined in RED = 0.0546 Ha

Drawn by: BJ
Checked by: AF
Date: March 2025

Scale: 1:500

License No: CYAL50380040 © Tailte Éireann Surveying
NOTE - UNAUTHORISED REPRODUCTION OF THIS MAP
INFRINGEMENTS STATE COPYRIGHT