


641620.99E 644253.05N

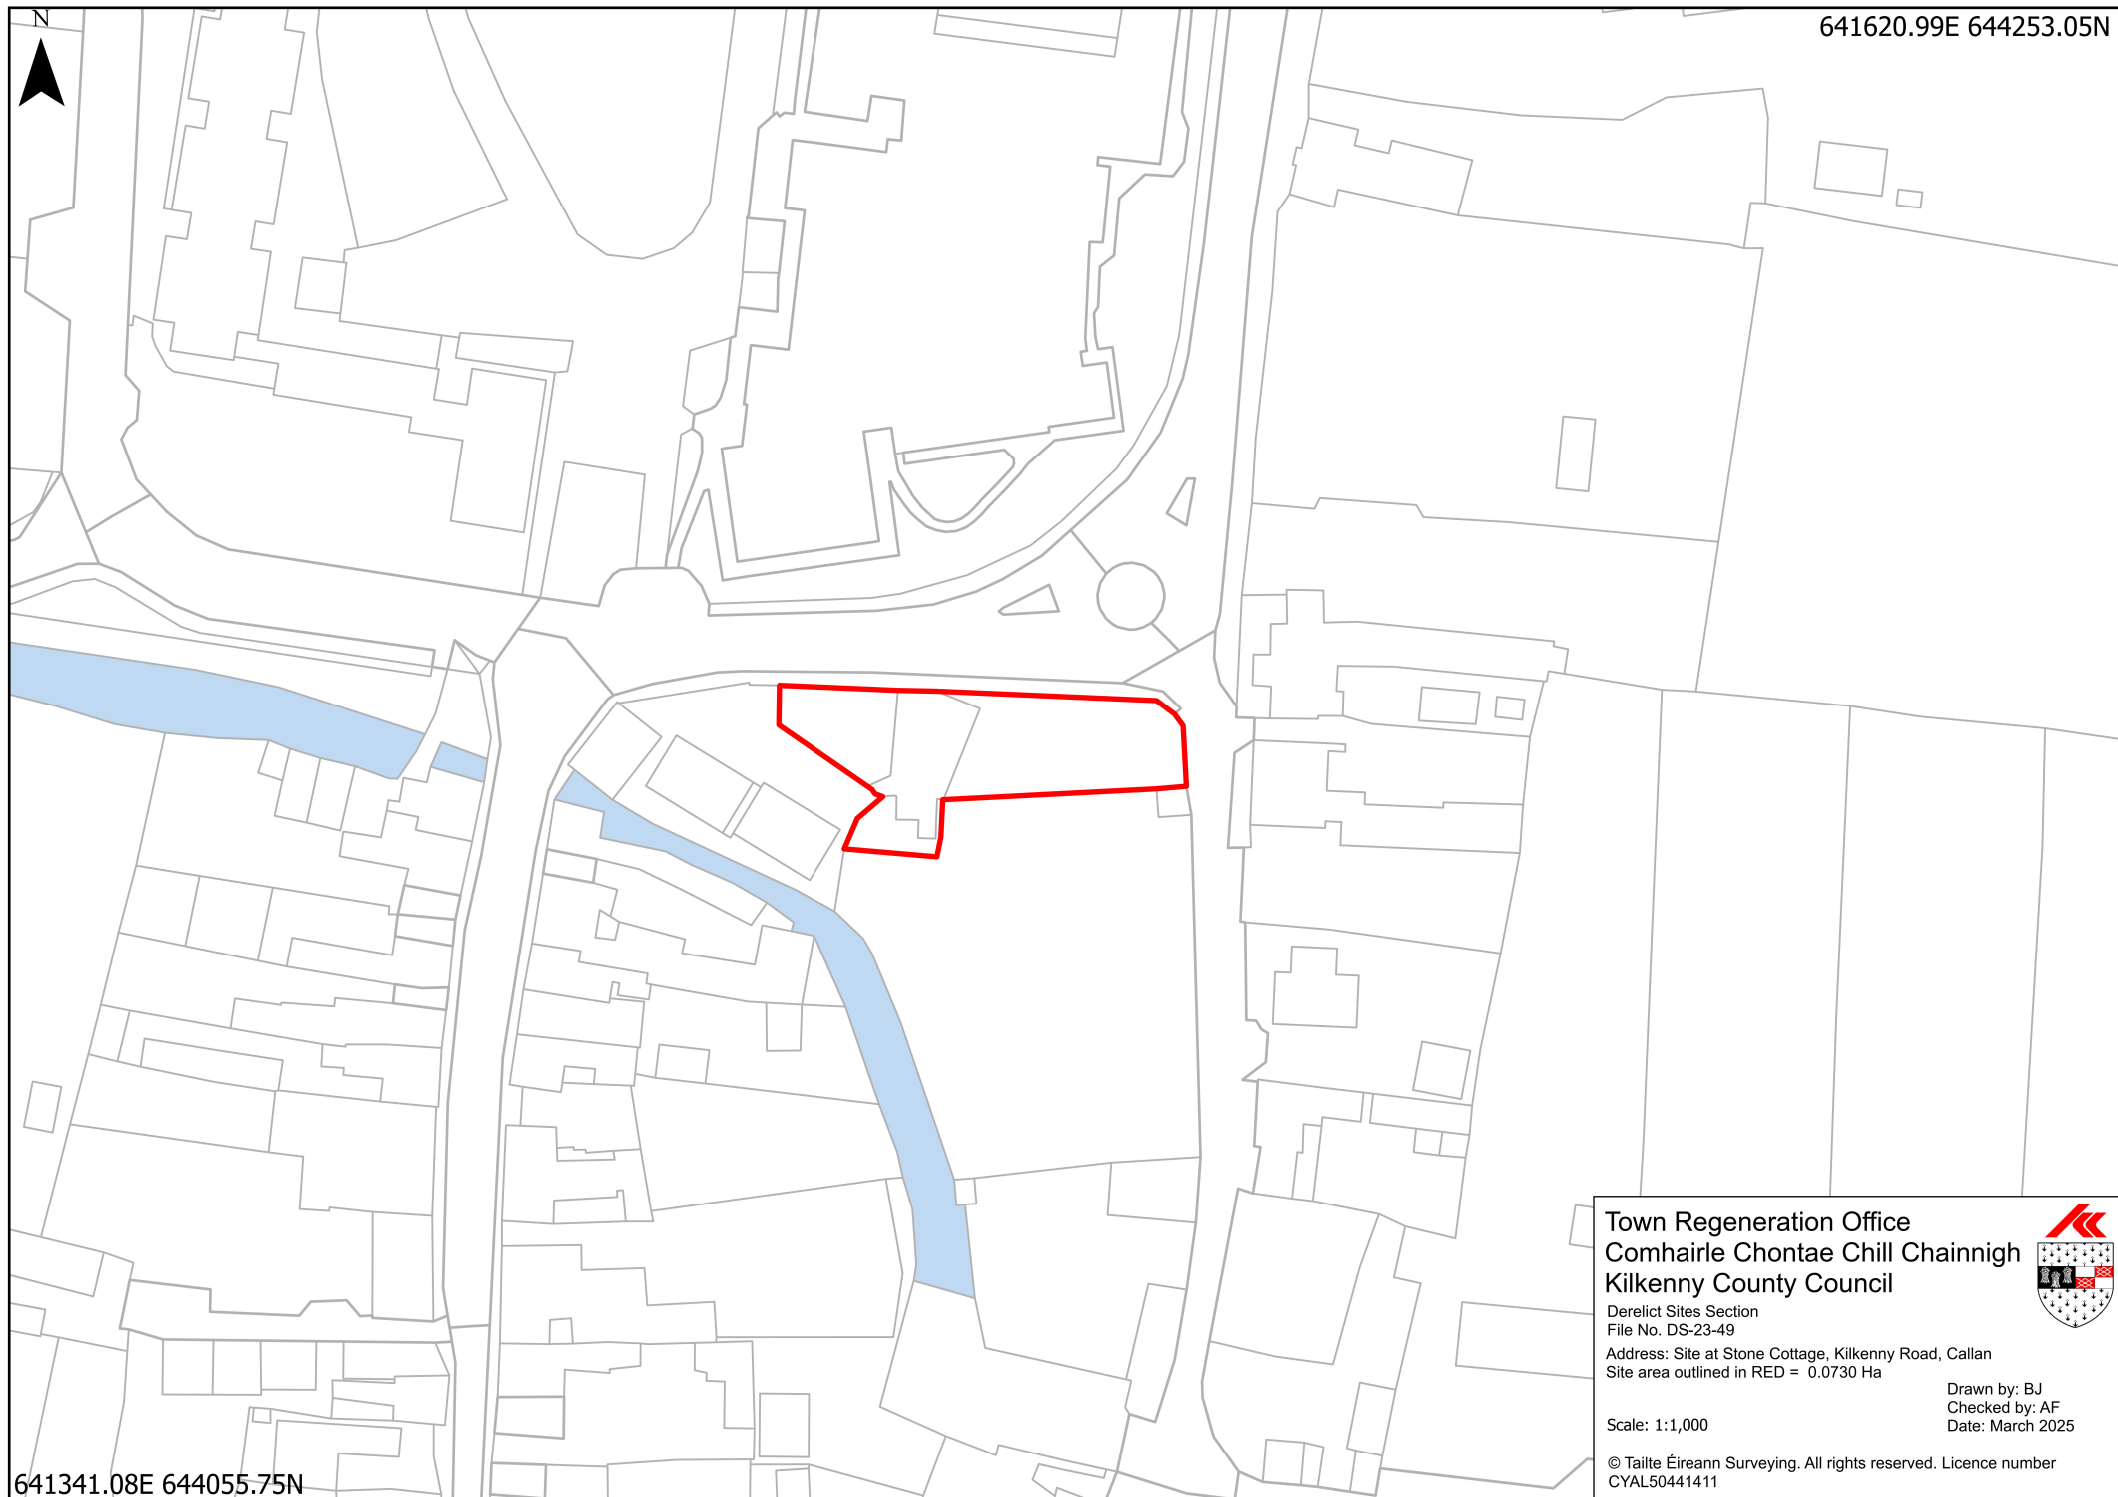

641341.08E 644055.75N

Town Regeneration Office
Comhairle Chontae Chill Chainnigh
Kilkenny County Council



Derelict Sites Section
File No. DS-23-49

Address: Site at Stone Cottage, Kilkenny Road, Callan
Site area outlined in RED = 0.0730 Ha

Scale: 1:1,000

Drawn by: BJ
Checked by: AF
Date: March 2025

© Tailte Éireann Surveying. All rights reserved. Licence number
CYAL50441411