


658512.9E 642171.89N

N

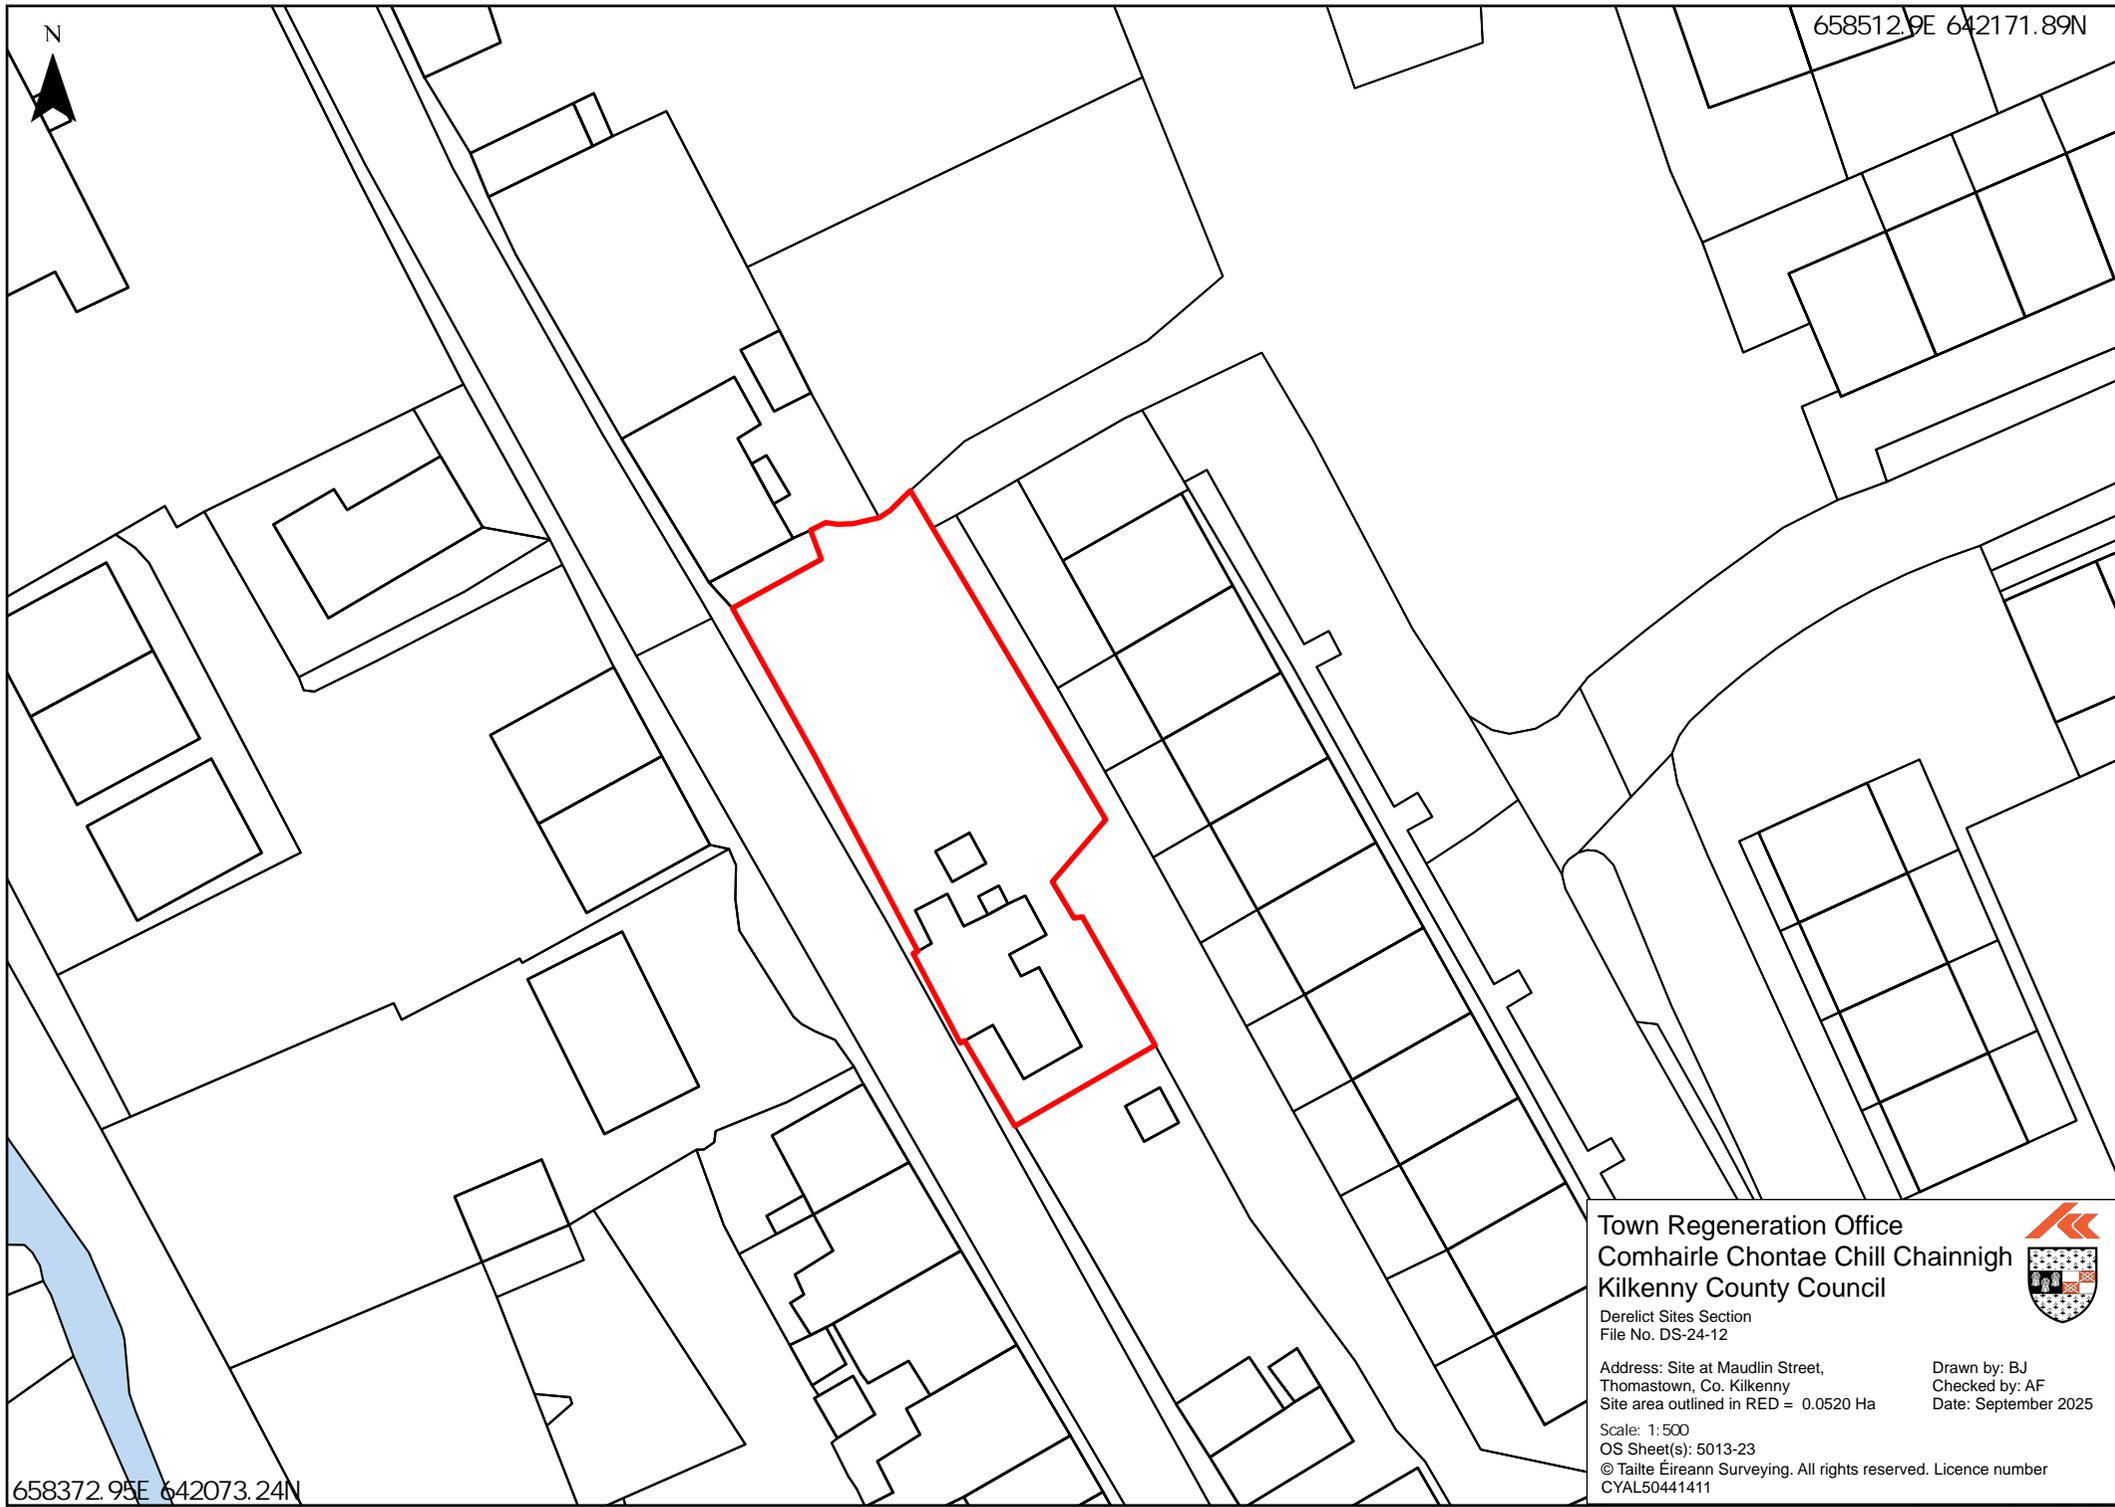

658372.95E 642073.24N

Town Regeneration Office
Comhairle Chontae Chill Chainnigh
Kilkenny County Council



Derelict Sites Section
File No. DS-24-12

Address: Site at Maudlin Street,
Thomastown, Co. Kilkenny
Site area outlined in RED = 0.0520 Ha

Drawn by: BJ
Checked by: AF
Date: September 2025

Scale: 1:500
OS Sheet(s): 5013-23
© Tailte Éireann Surveying. All rights reserved. Licence number
CYAL50441411