


663482.94E 653739.74N

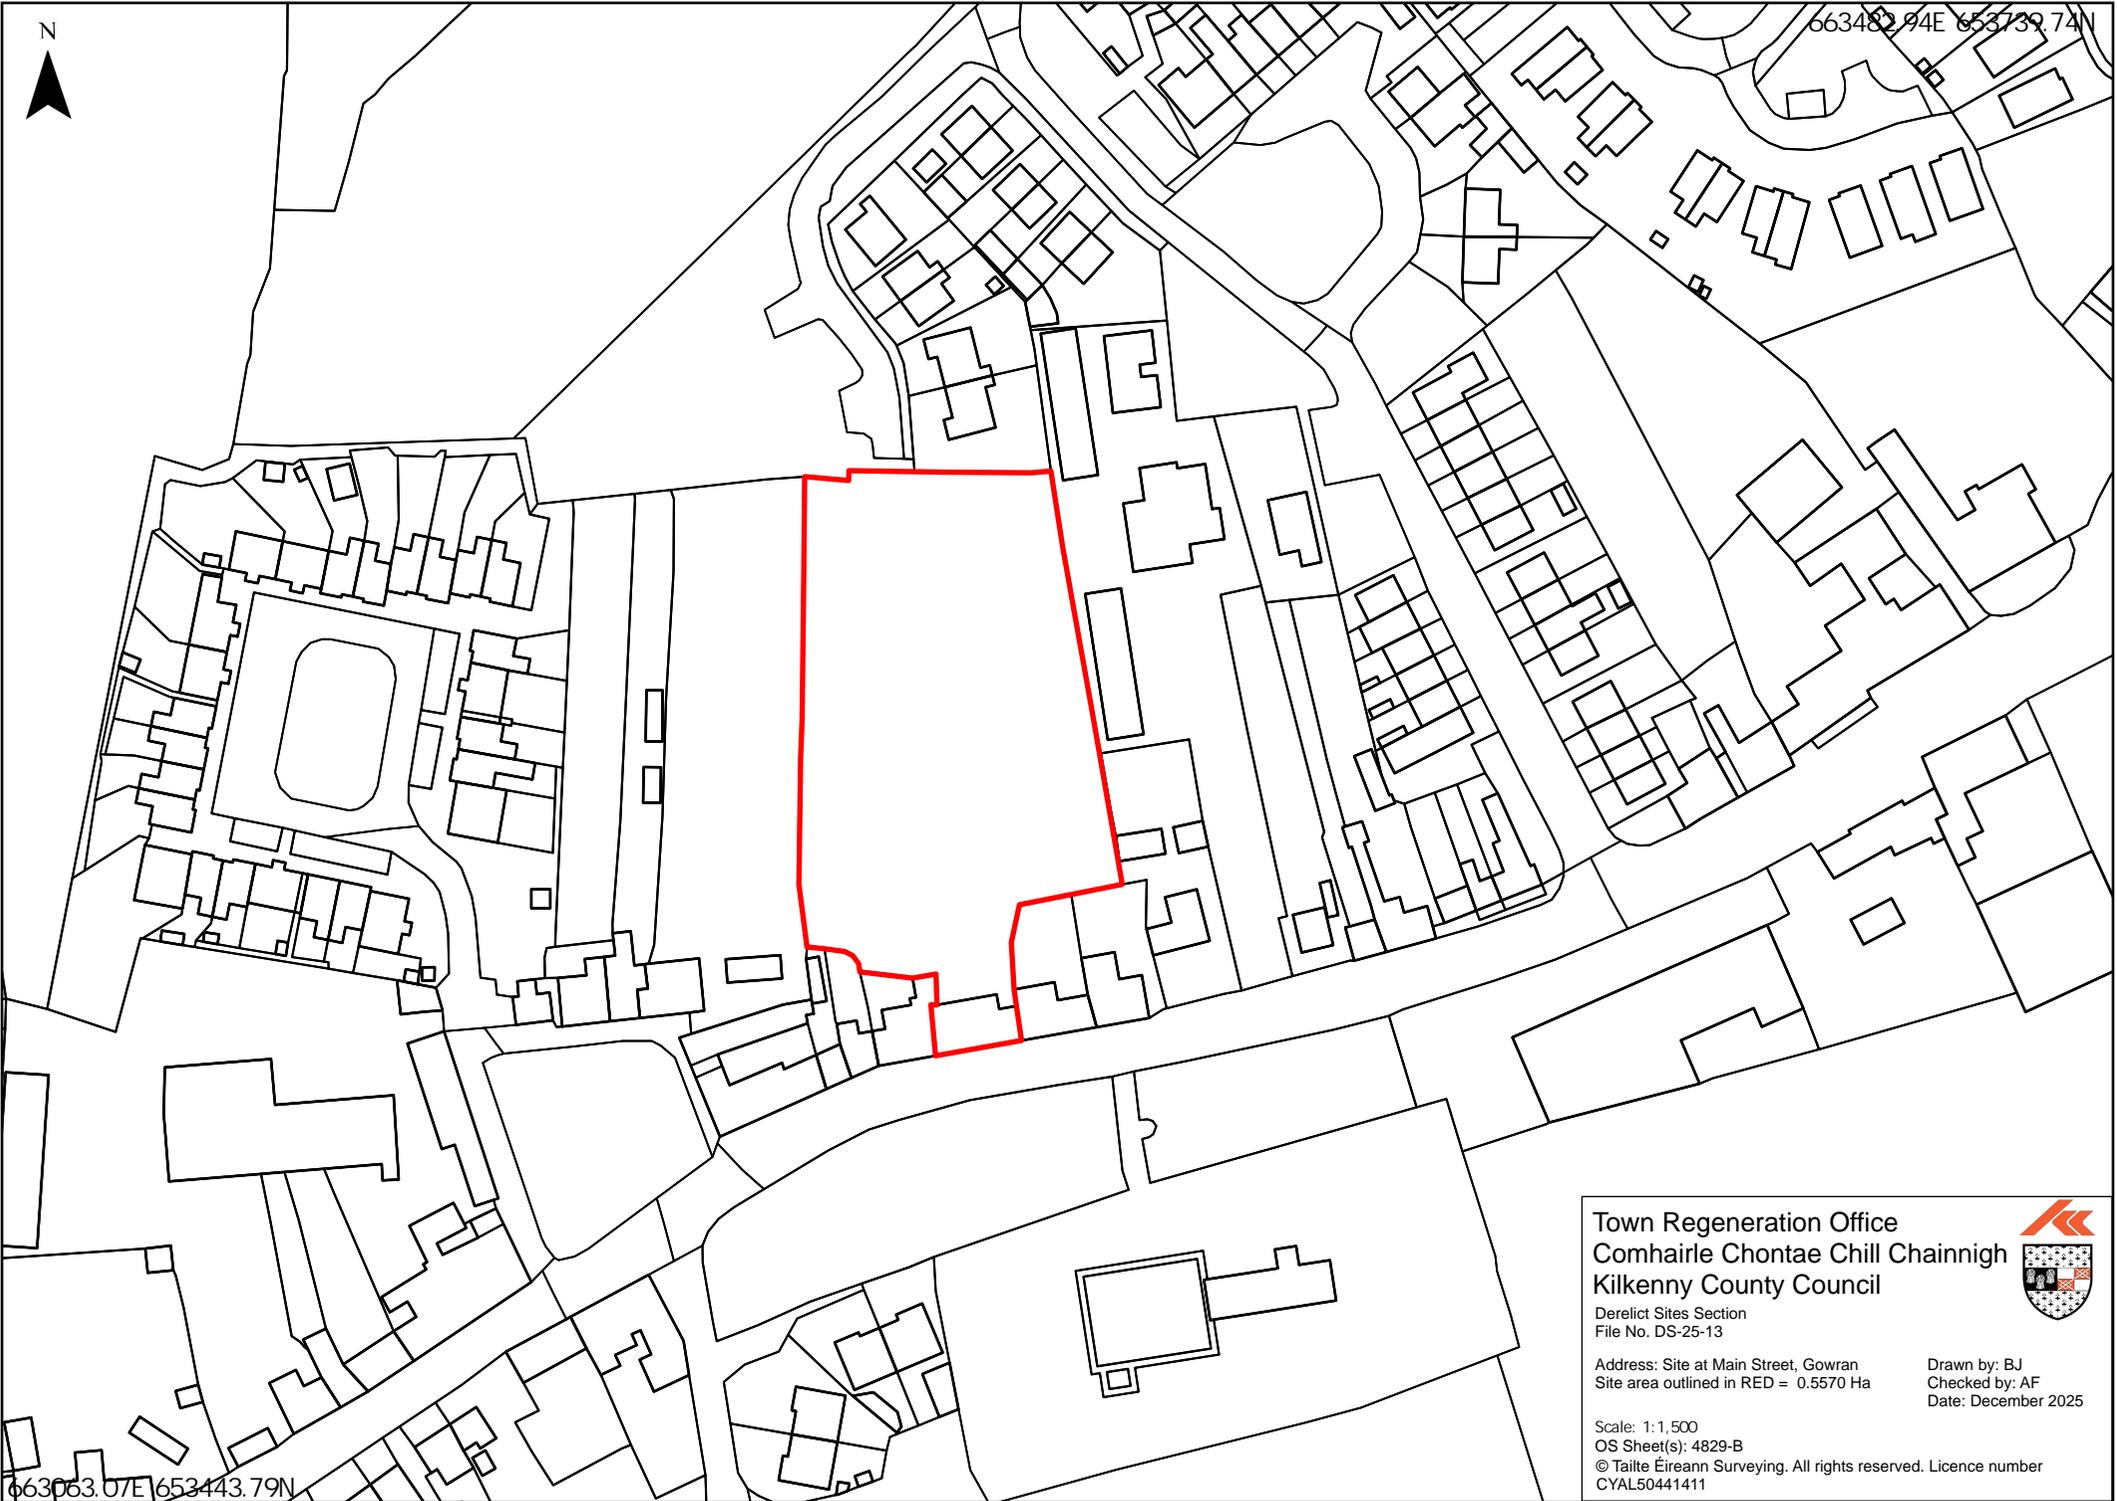

663063.07E 653443.79N

Town Regeneration Office
Comhairle Chontae Chill Chainnigh
Kilkenny County Council



Derelict Sites Section
File No. DS-25-13

Address: Site at Main Street, Gowran
Site area outlined in RED = 0.5570 Ha

Drawn by: BJ
Checked by: AF
Date: December 2025

Scale: 1:1,500
OS Sheet(s): 4829-B
© Tailte Éireann Surveying. All rights reserved. Licence number
CYAL50441411