
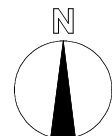


AMENDMENTS		
REVISION	DATE	BY

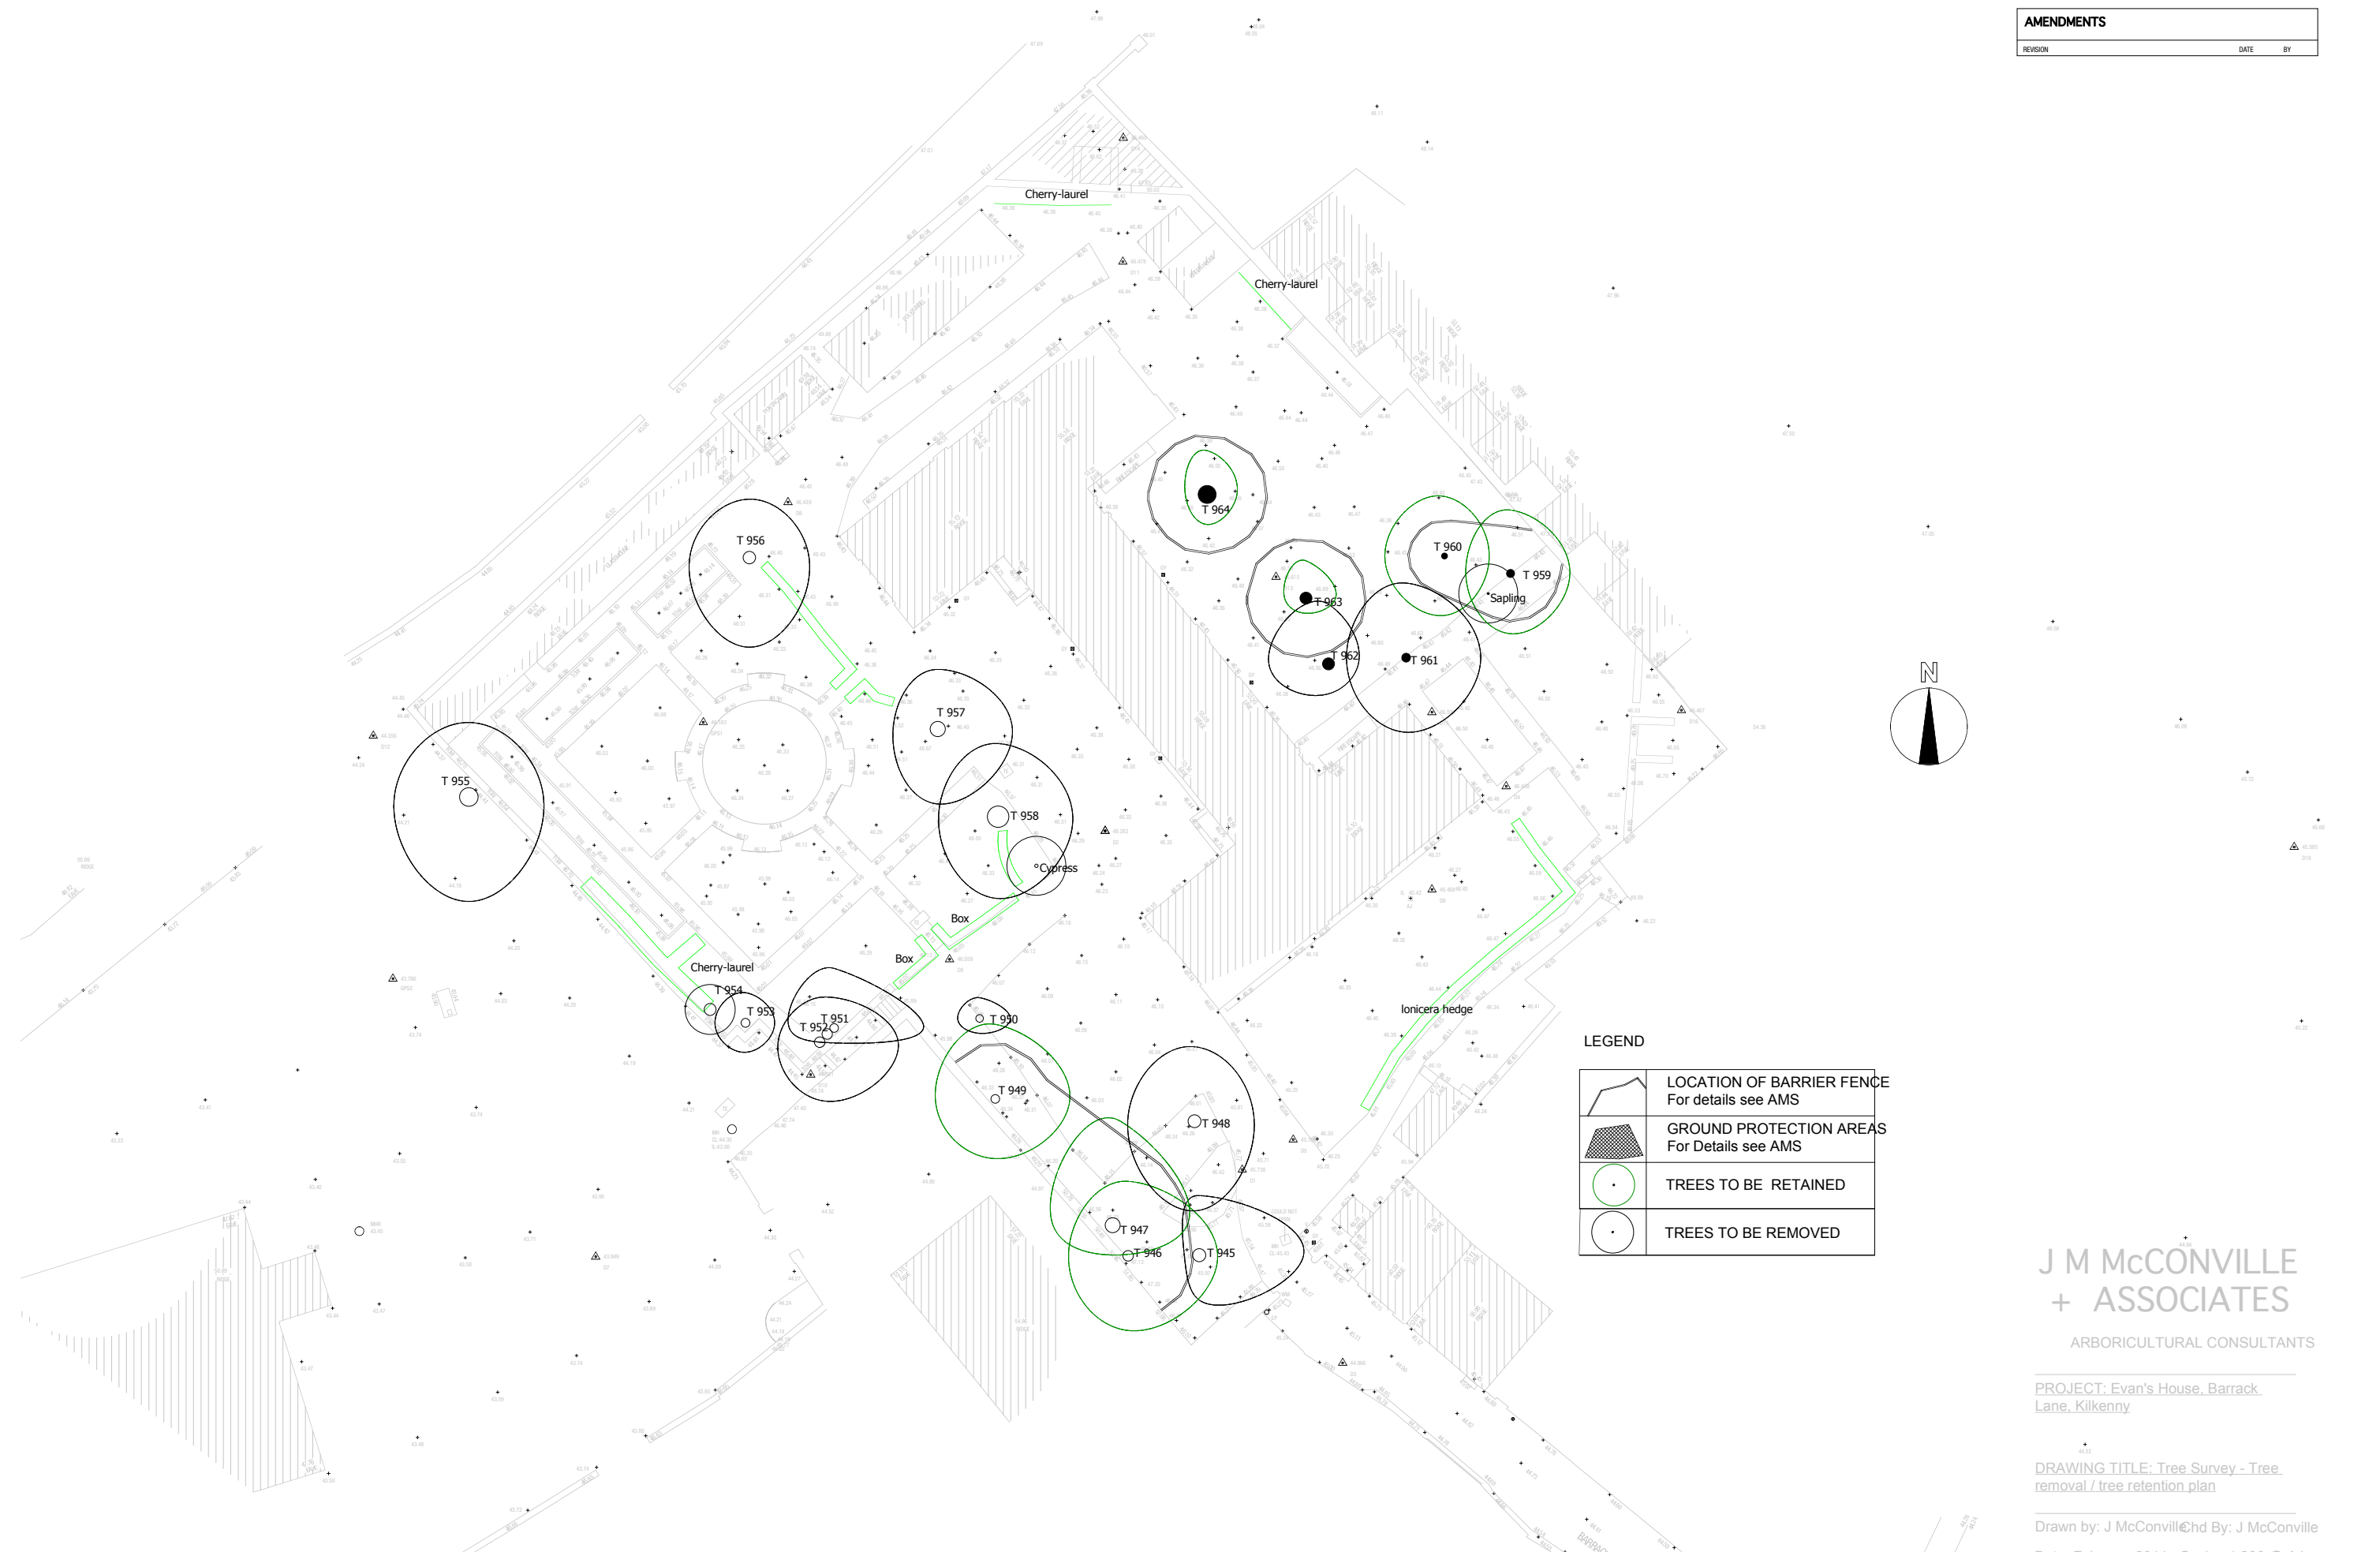

**LEGEND**

	LOCATION OF BARRIER FENCE For details see AMS
	GROUND PROTECTION AREAS For Details see AMS
	TREES TO BE RETAINED
	TREES TO BE REMOVED

**J M McCONVILLE  
+ ASSOCIATES**  
ARBORICULTURAL CONSULTANTS

PROJECT: Evan's House, Barrack Lane, Kilkenny

DRAWING TITLE: Tree Survey - Tree removal / tree retention plan

Drawn by: J McConville@Chd By: J McConville  
Date: February 2011 Scale: 1:200 @ A1

<p><small>*COPYRIGHT AND OWNERSHIP OF THIS DRAWING IS VESTED IN MCCOLLUGH MULVIN WHOSE PRIOR WRITTEN CONSENT IS REQUIRED FOR ITS USE, REPRODUCTION OR FOR PUBLICATION TO ANY THIRD PARTY. ALL RIGHTS RESERVED BY THE LAW OF COPYRIGHT AND BY INTERNATIONAL COPYRIGHT CONVENTIONS ARE RESERVED TO MCCOLLUGH MULVIN AND MAY BE PROTECTED BY COURT PROCEEDINGS FOR DAMAGES AND/OR INJUNCTIONS AND COSTS.</small></p> <p><small>DO NOT SCALE THIS DRAWING. ALL WRITTEN DIMENSIONS ARE IN MILLIMETRES. ANY INCONSISTENCIES TO BE REPORTED TO THE ARCHITECT IMMEDIATELY.</small></p> <p><small>© MCCOLLUGH MULVIN 1999</small></p>									
	REV	DATE	BY	DESCRIPTION					
	DRAWN LMD	BUTLER GALLERY	SCALE 1:200 @A1 1:400@A3						
ROH	CLIENT KILKENNY ARTS								
	TREE SURVEY								
									<b>BG-SK-411</b>