


650296.51E 656108N

N

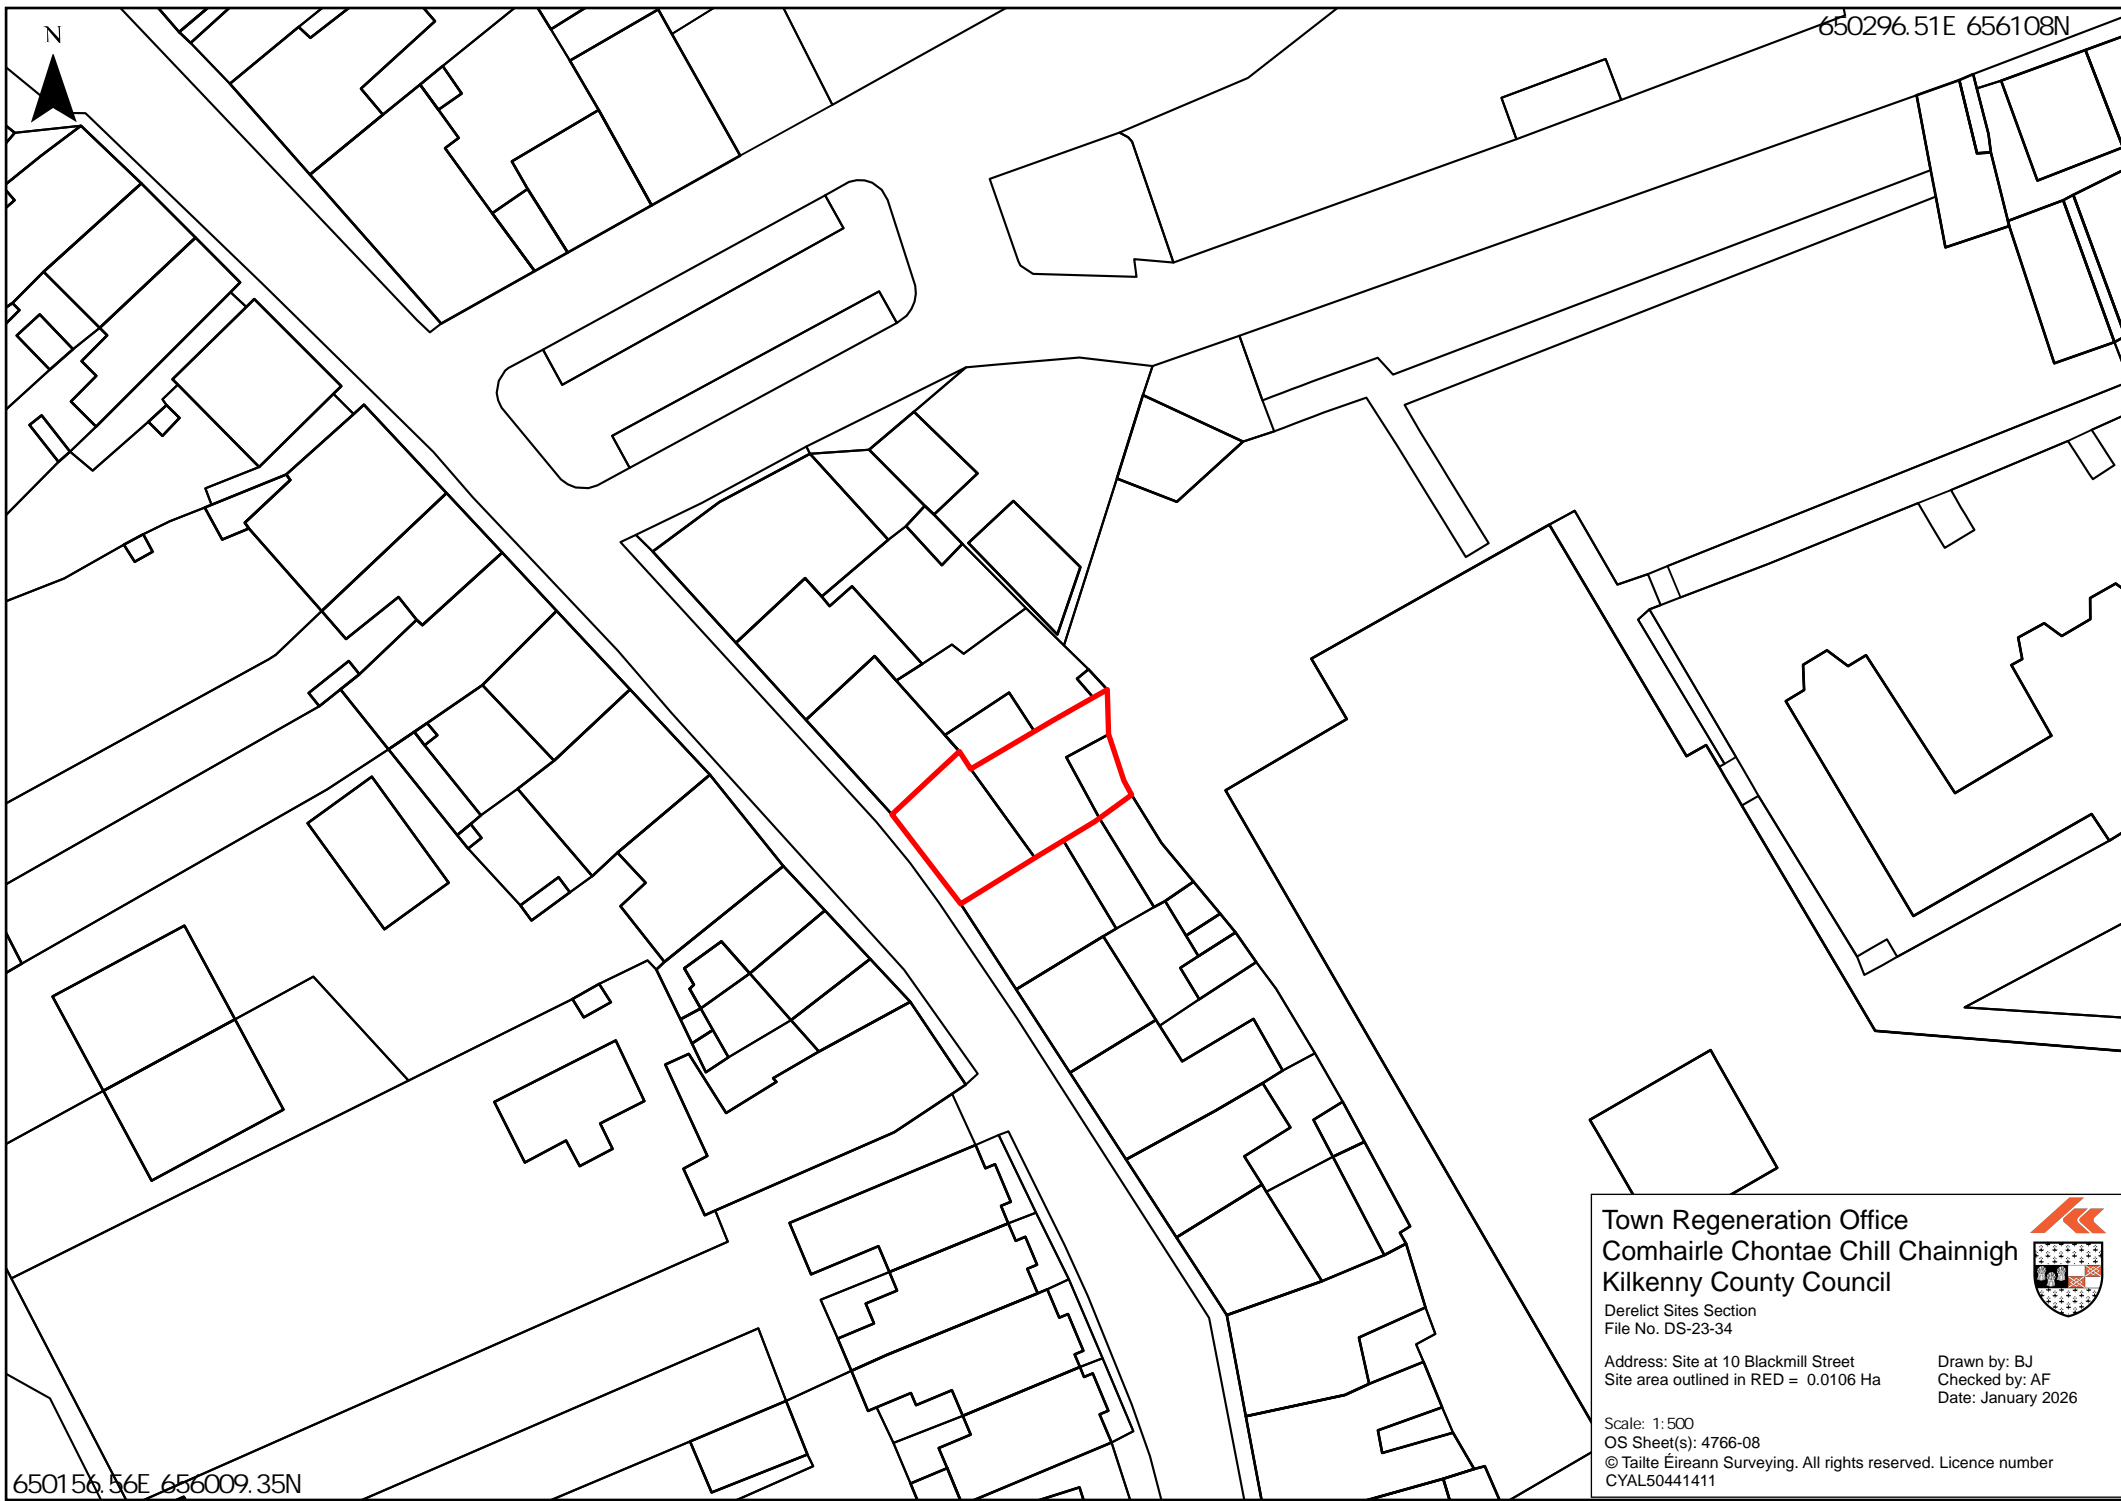

650156.56E 656009.35N

Town Regeneration Office  
Comhairle Chontae Chill Chainnigh  
Kilkenny County Council



Derelict Sites Section  
File No. DS-23-34

Address: Site at 10 Blackmill Street  
Site area outlined in RED = 0.0106 Ha

Drawn by: BJ  
Checked by: AF  
Date: January 2026

Scale: 1:500  
OS Sheet(s): 4766-08  
© Tailte Éireann Surveying. All rights reserved. Licence number  
CYAL50441411