


N



662861.72E 653249.19N

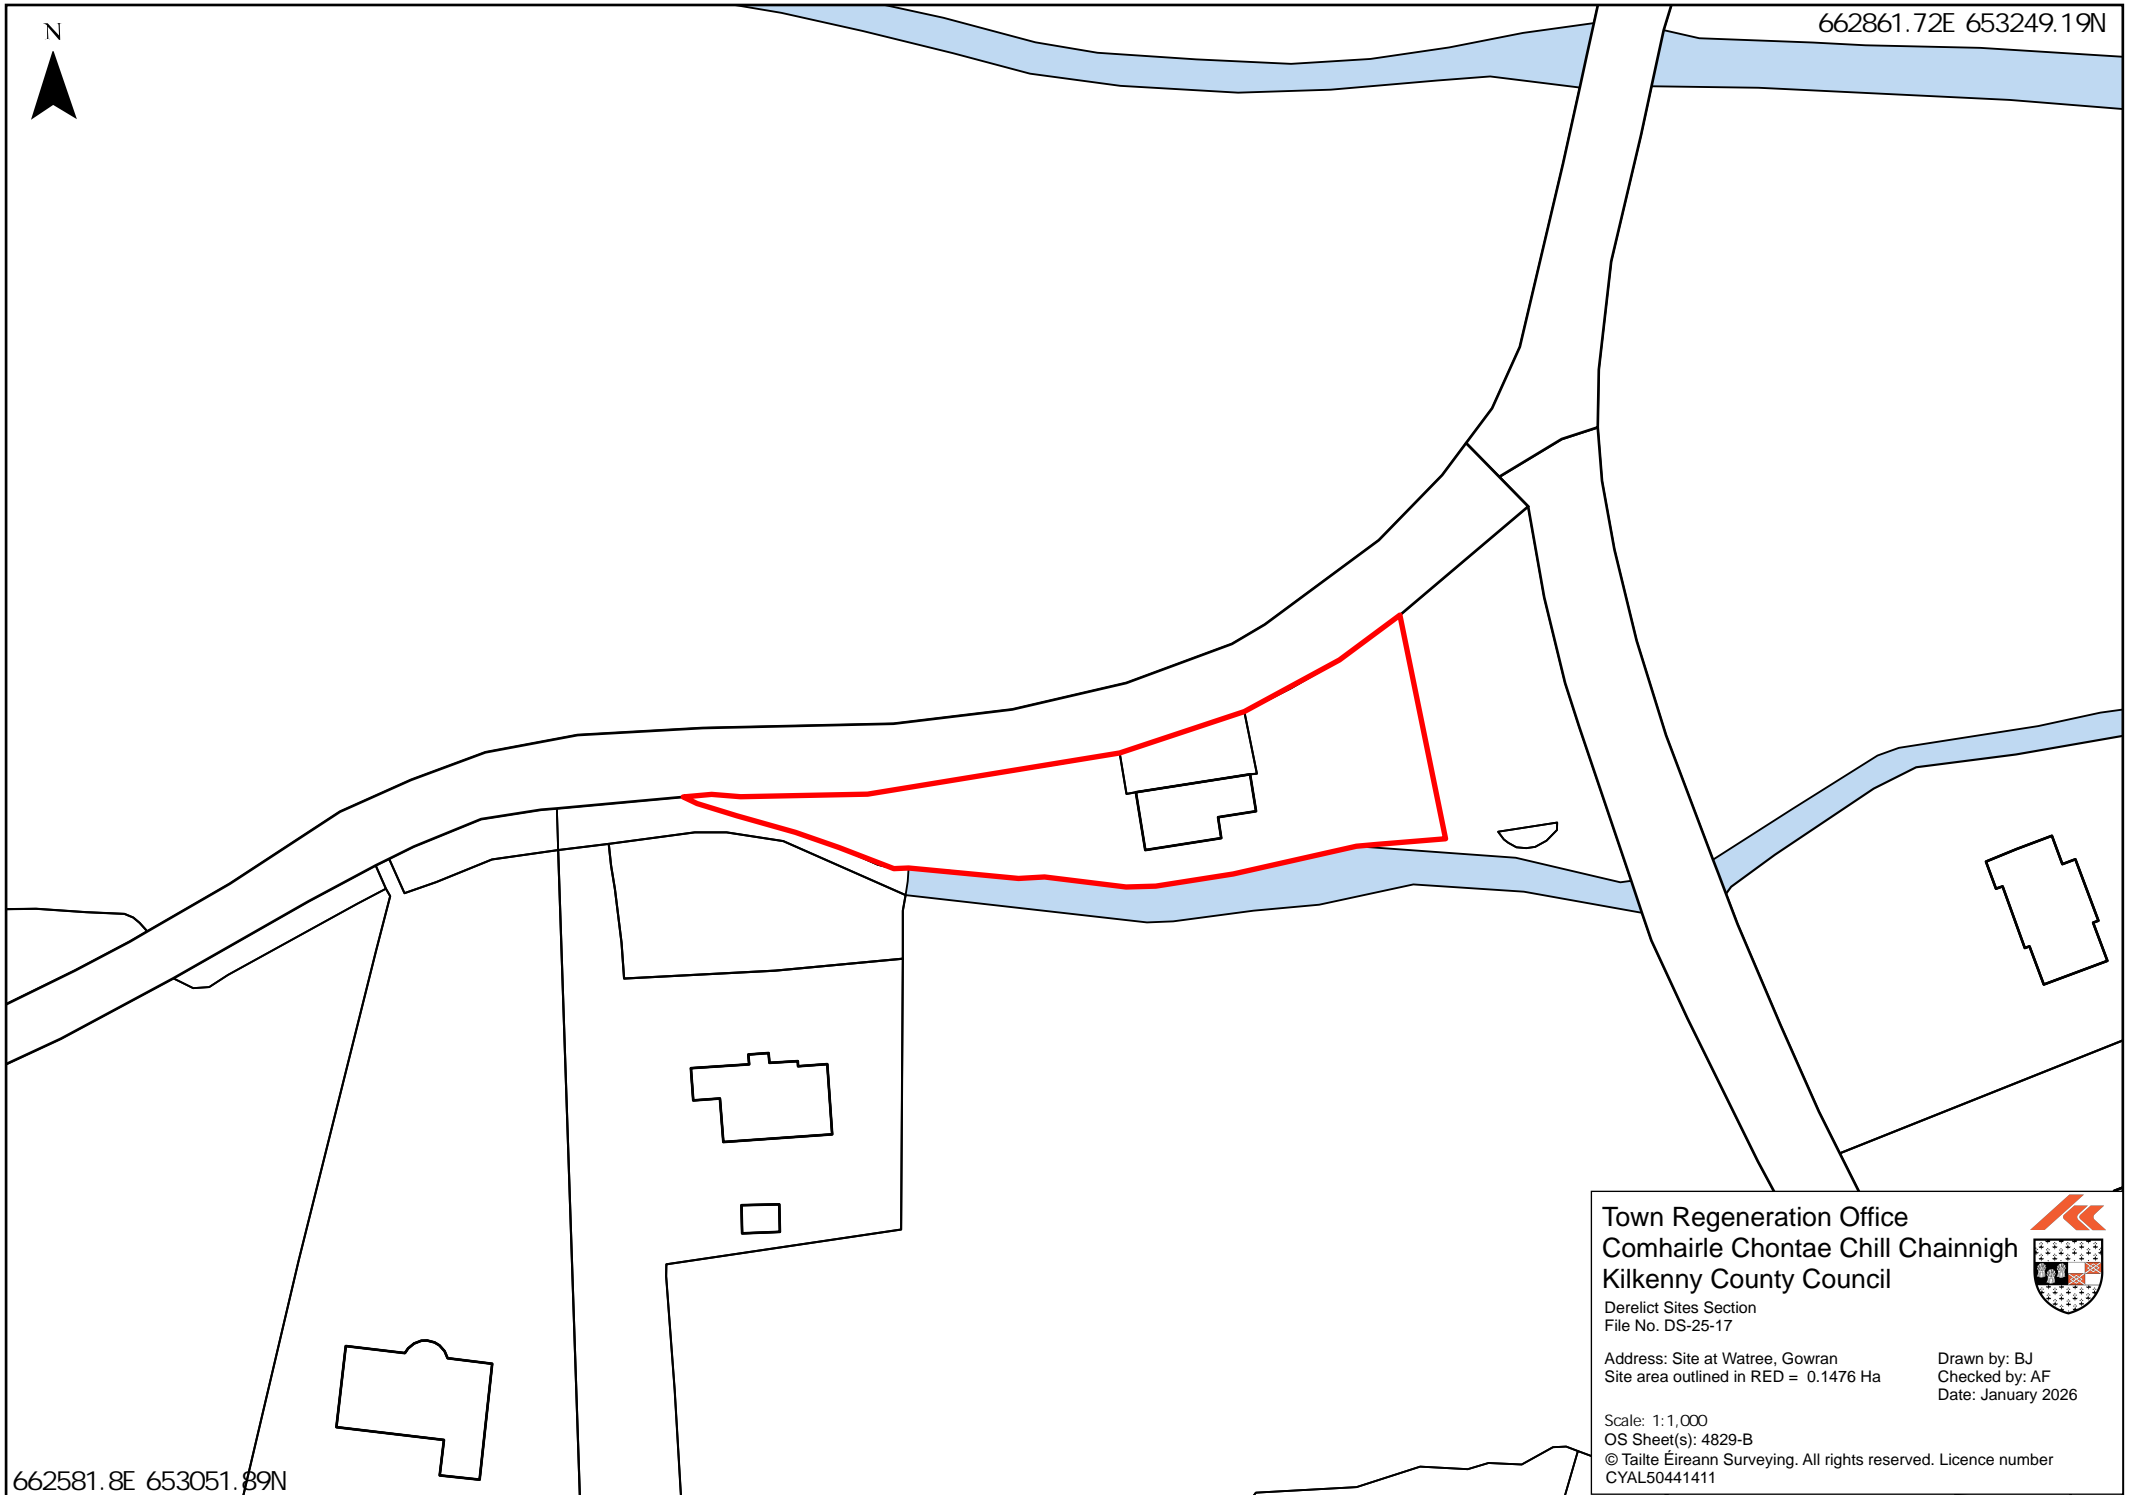

662581.8E 653051.89N

Town Regeneration Office
Comhairle Chontae Chill Chainnigh
Kilkenny County Council



Derelict Sites Section
File No. DS-25-17

Address: Site at Watree, Gowran
Site area outlined in RED = 0.1476 Ha

Drawn by: BJ
Checked by: AF
Date: January 2026

Scale: 1:1,000
OS Sheet(s): 4829-B
© Tailte Éireann Surveying. All rights reserved. Licence number
CYAL50441411