


Stoneyford Ennisnag

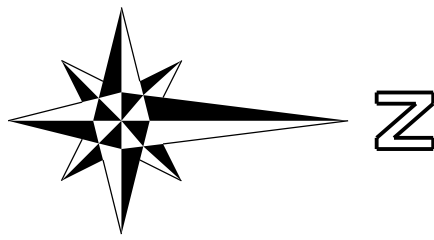

Proposed new
50kph speed limit
zone. Existing 60kph
zone extended to
Ennisnag


Proposed new
Slip form kerb
to junction

Existing Safety
Barrier


Proposed new
footpath up to
1.8m wide

Courtesy
Crossing
Point

Proposed public lighting
Existing drainage gripes
to be replaced with side entry
gullies in new footpath

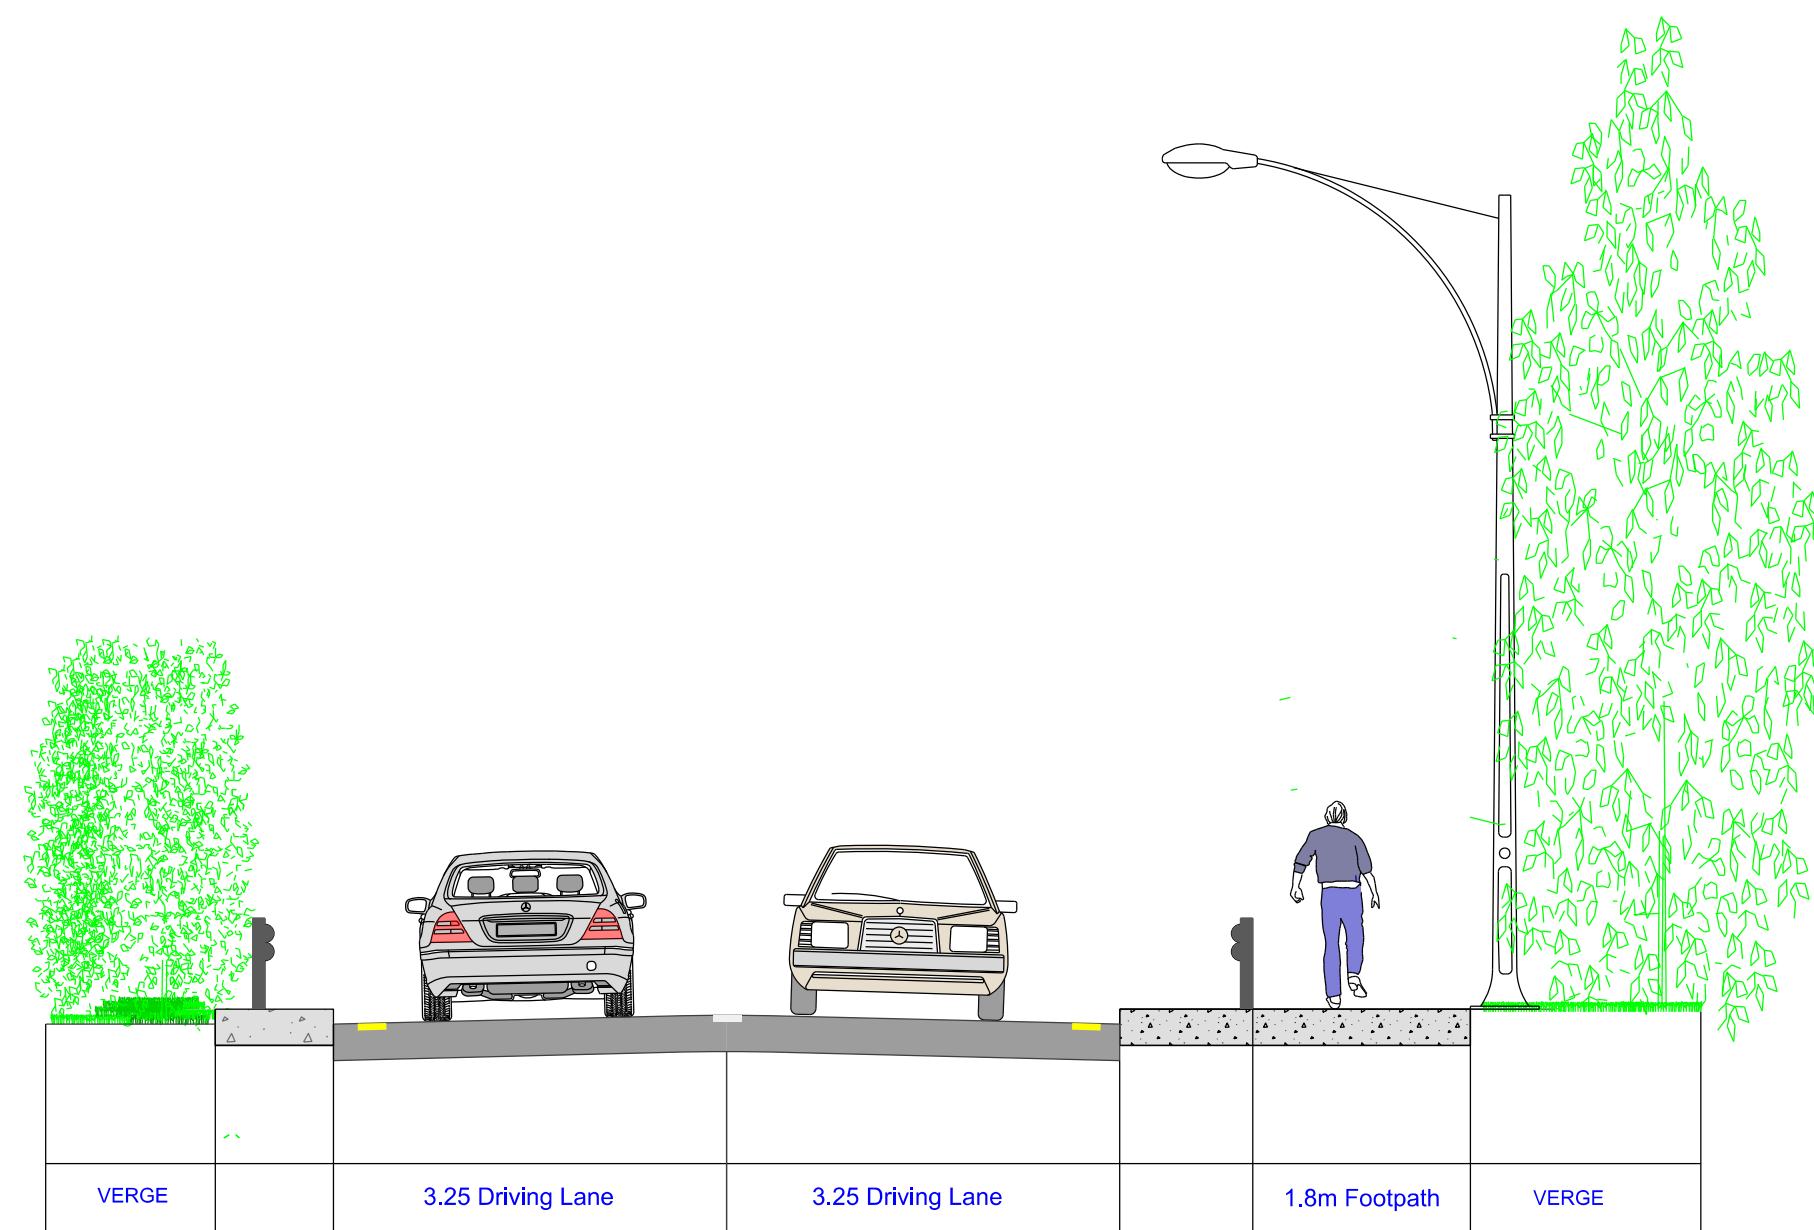

Typical Cross Section B-B

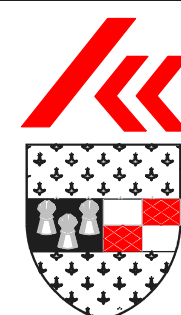

KILKENNY COUNTY COUNCIL
Comhairle Chontae Chill Chainnigh
ROAD DESIGN SECTION,
1 DEAN STREET
KILKENNY.

Rev	By	Date	Description

Project:		Stoneyford to Ennisnag Footpath Scheme	
Component:		Section 38	
Title:		Plan Layout Section 2	
Designed By:	HS	File Name:	Drawing No. SE-S38-03
Drawn By:	HS	Scale:	
Checked By:	DM	Date:	
		May 2021	