



BUTLER GALLERY
AT THE EVANS HOME
SEPTEMBER 2016




A PLAN of the
CITY of KILKENNY
 Perfected from the latest
Surveys & Observations
 by Sam^l Byron.
 Chorographer Approved by the
 DUBLIN SOCIETY.

A Scale of British Feet.

 

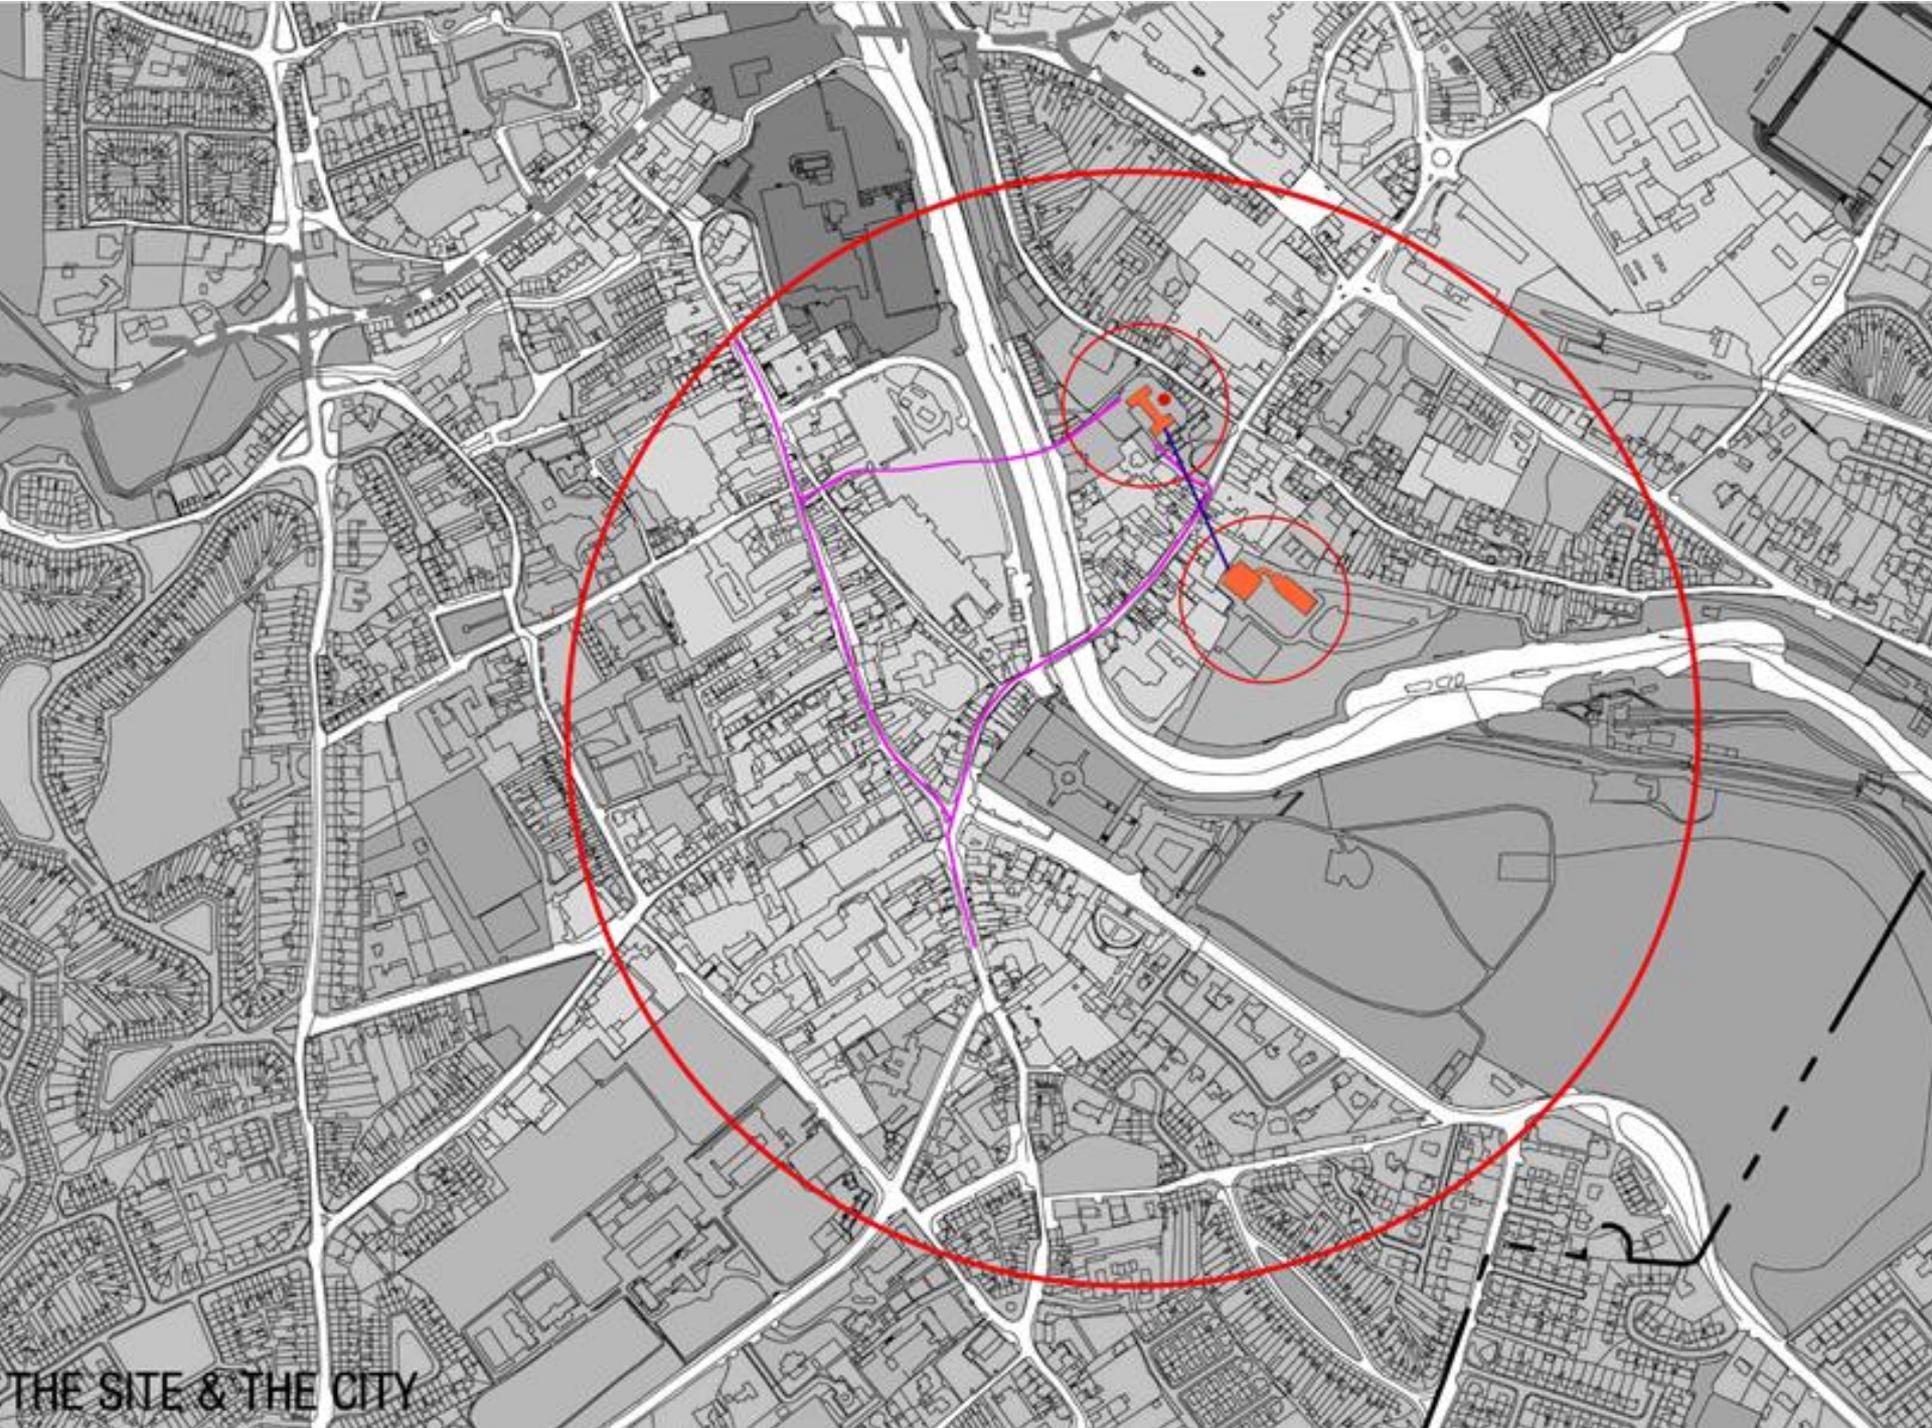


THE SITE & THE CITY

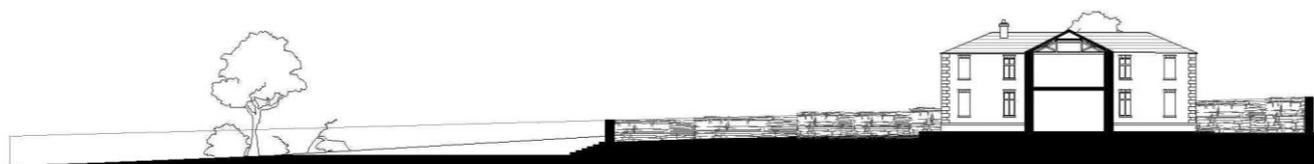


*Glamor
Box*
086 1639944
nails lashes tanning





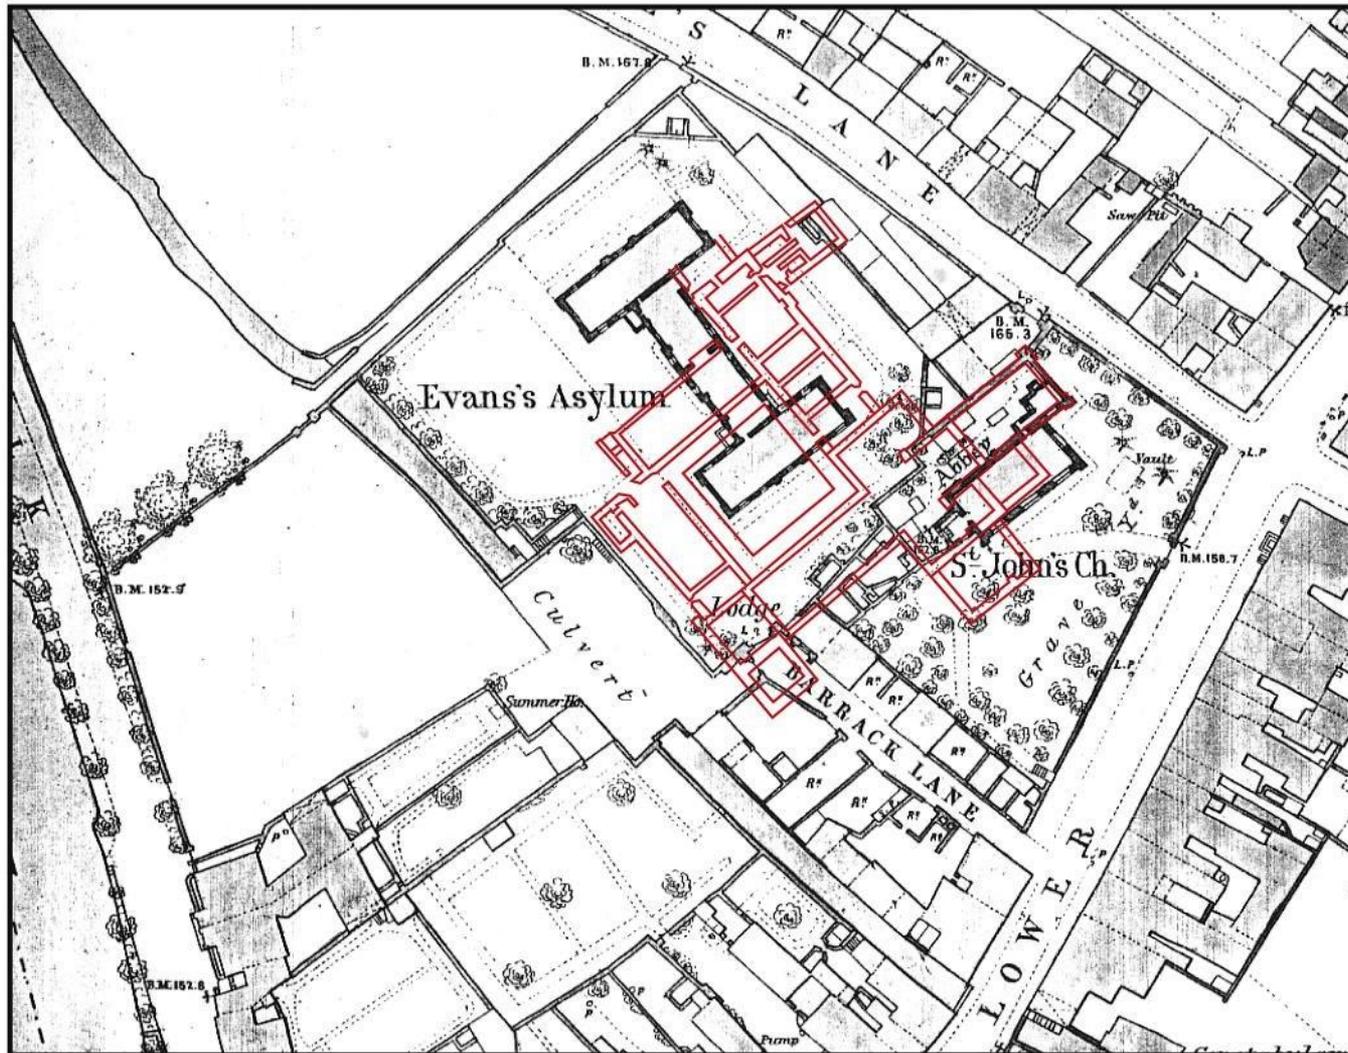


1871 Fig. 11. Overlay of plan of Kells Priory, Co. Kilkenny, with cloister reversed to north, on St John's Priory remains, base map 1871.

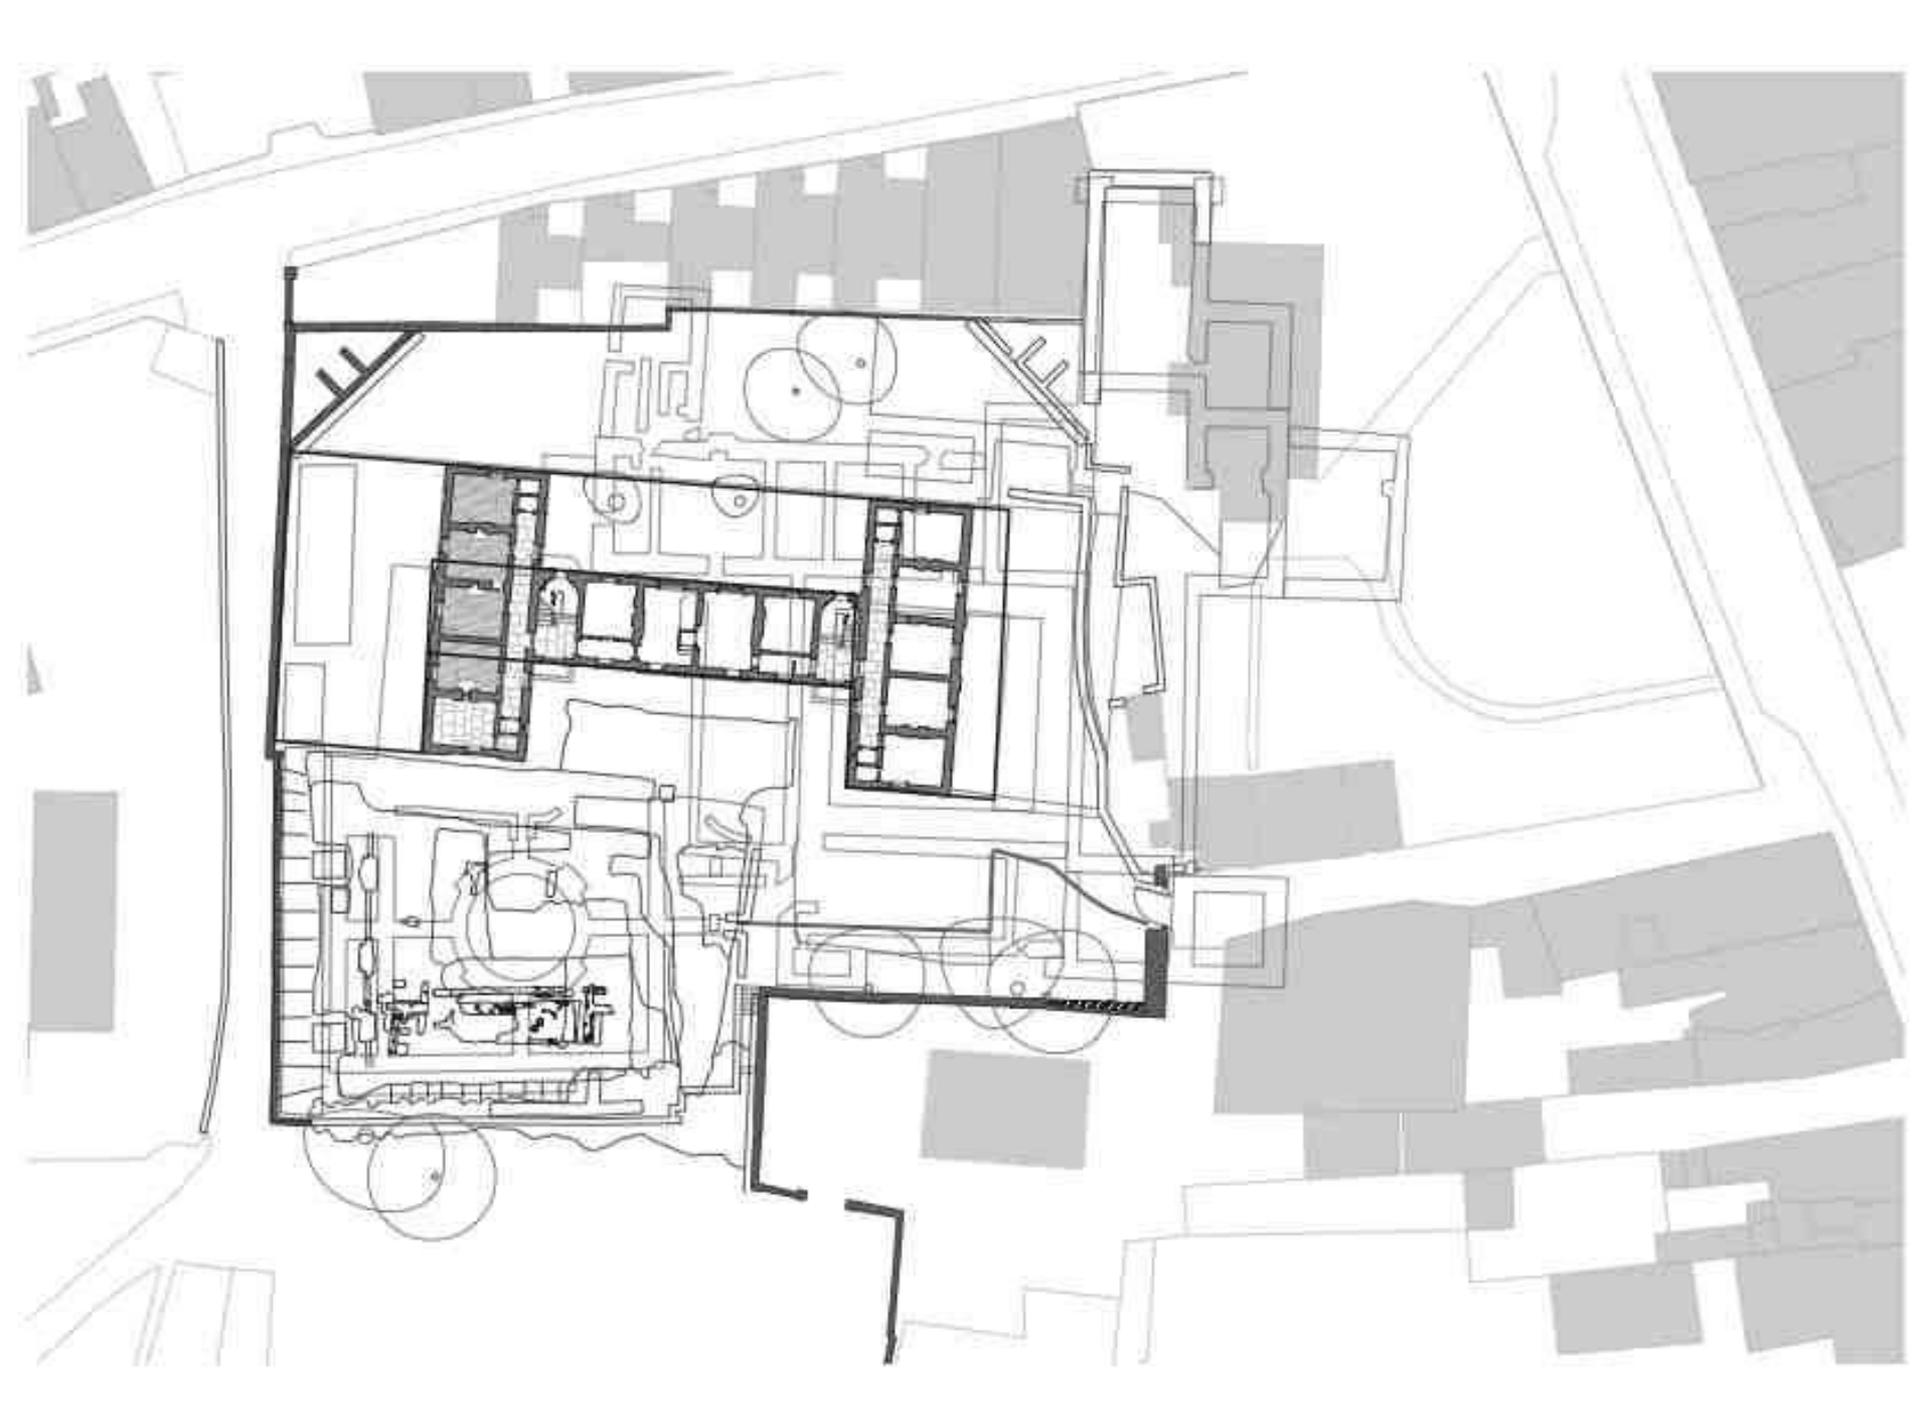




05-KK-3721

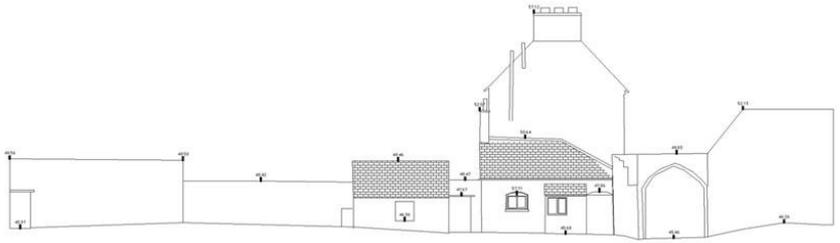

South East Boundary Wall & Gate House Elevation

40.00

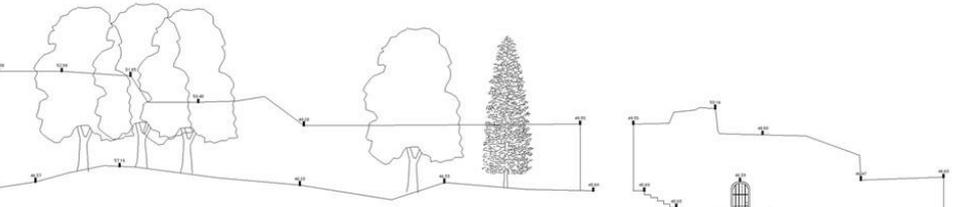

South West Boundary Wall Elevation

Car Park Access Boundary Wall Elevation

40.00














SHAMROCK
IRISH MOSS

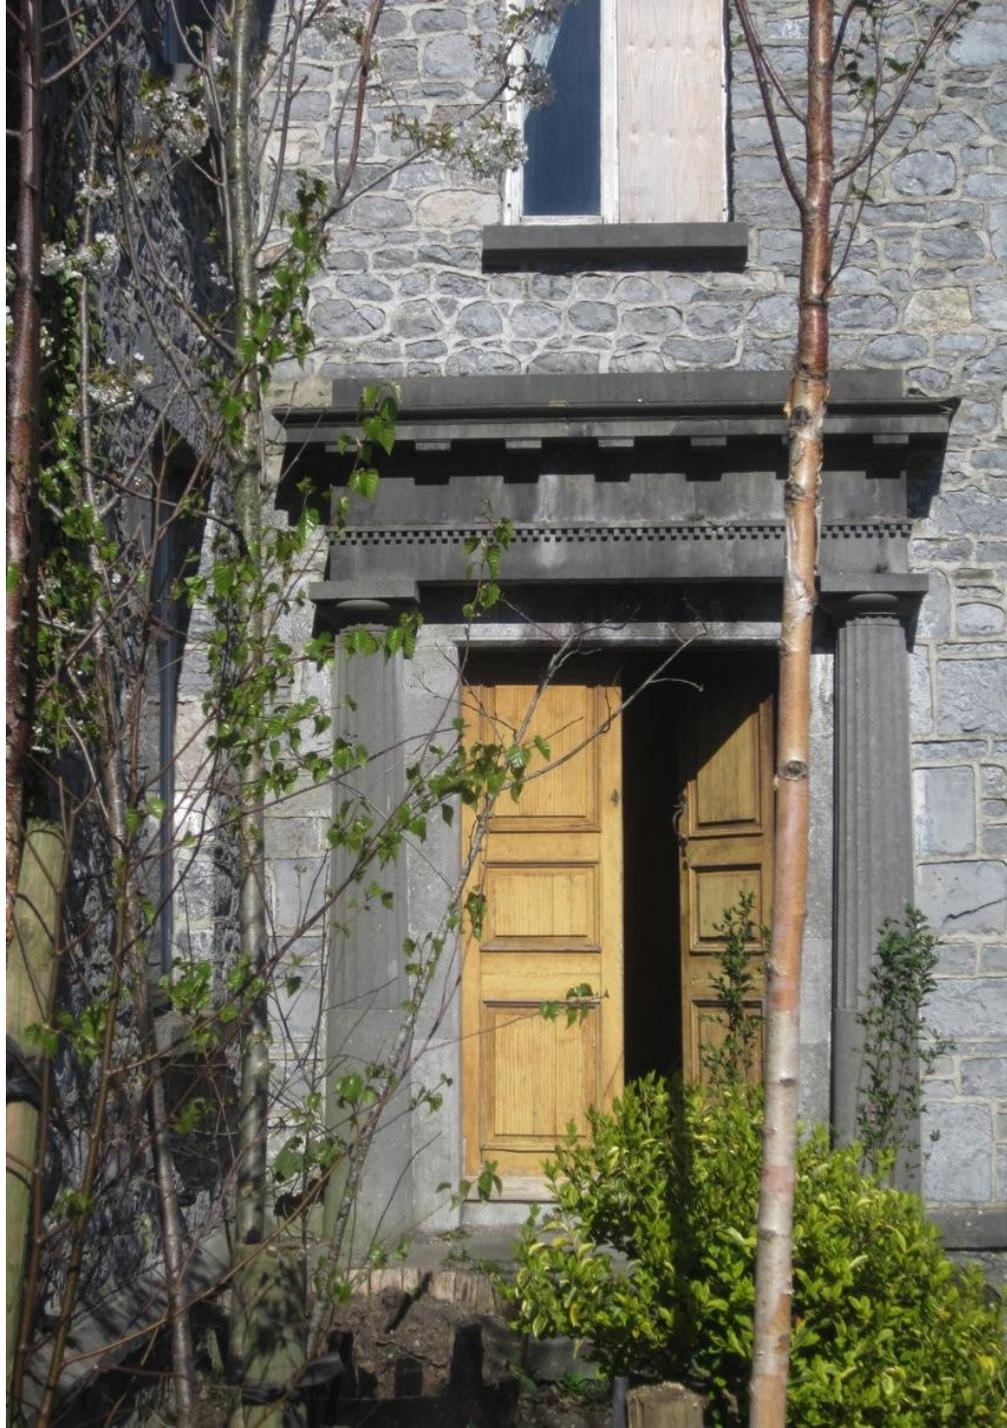
















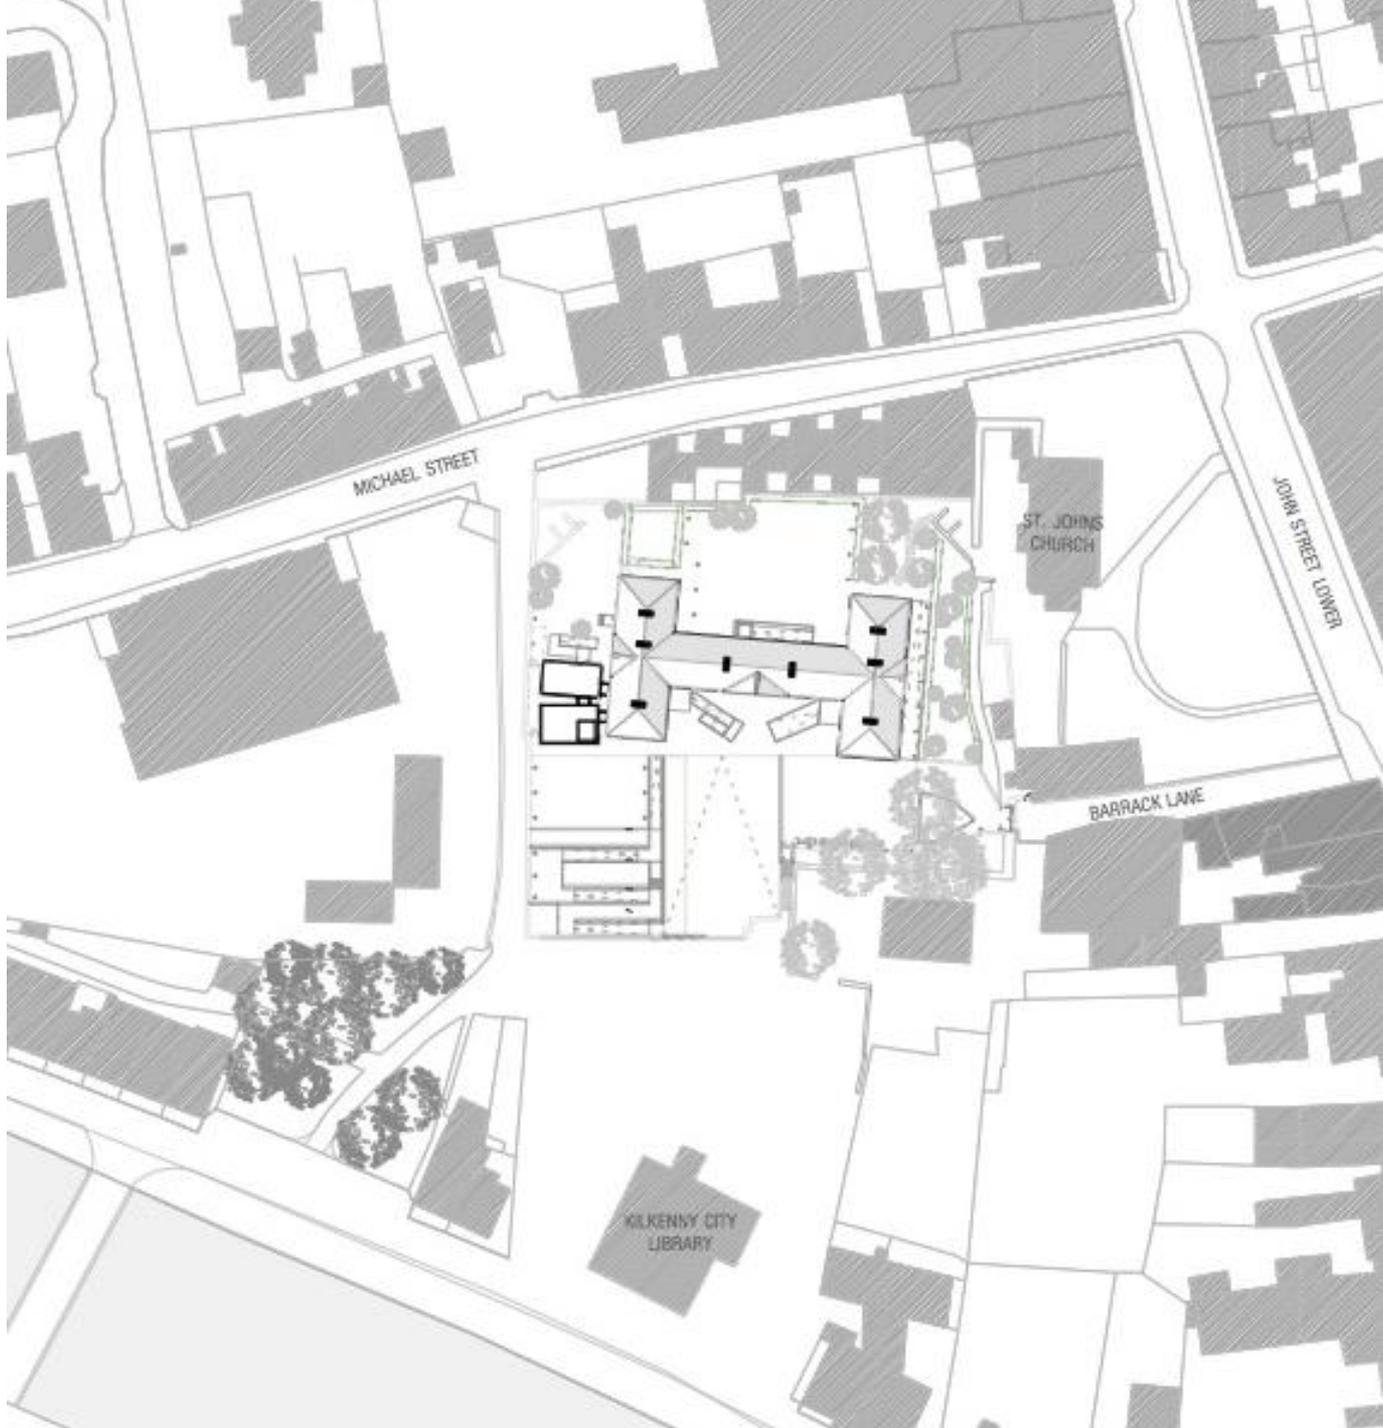

MICHAEL STREET

ST. JOHN'S CHURCH

JOHN STREET LOWER

BARRACK LANE


KILKENNY CITY LIBRARY











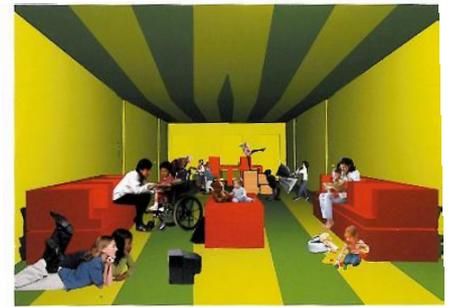

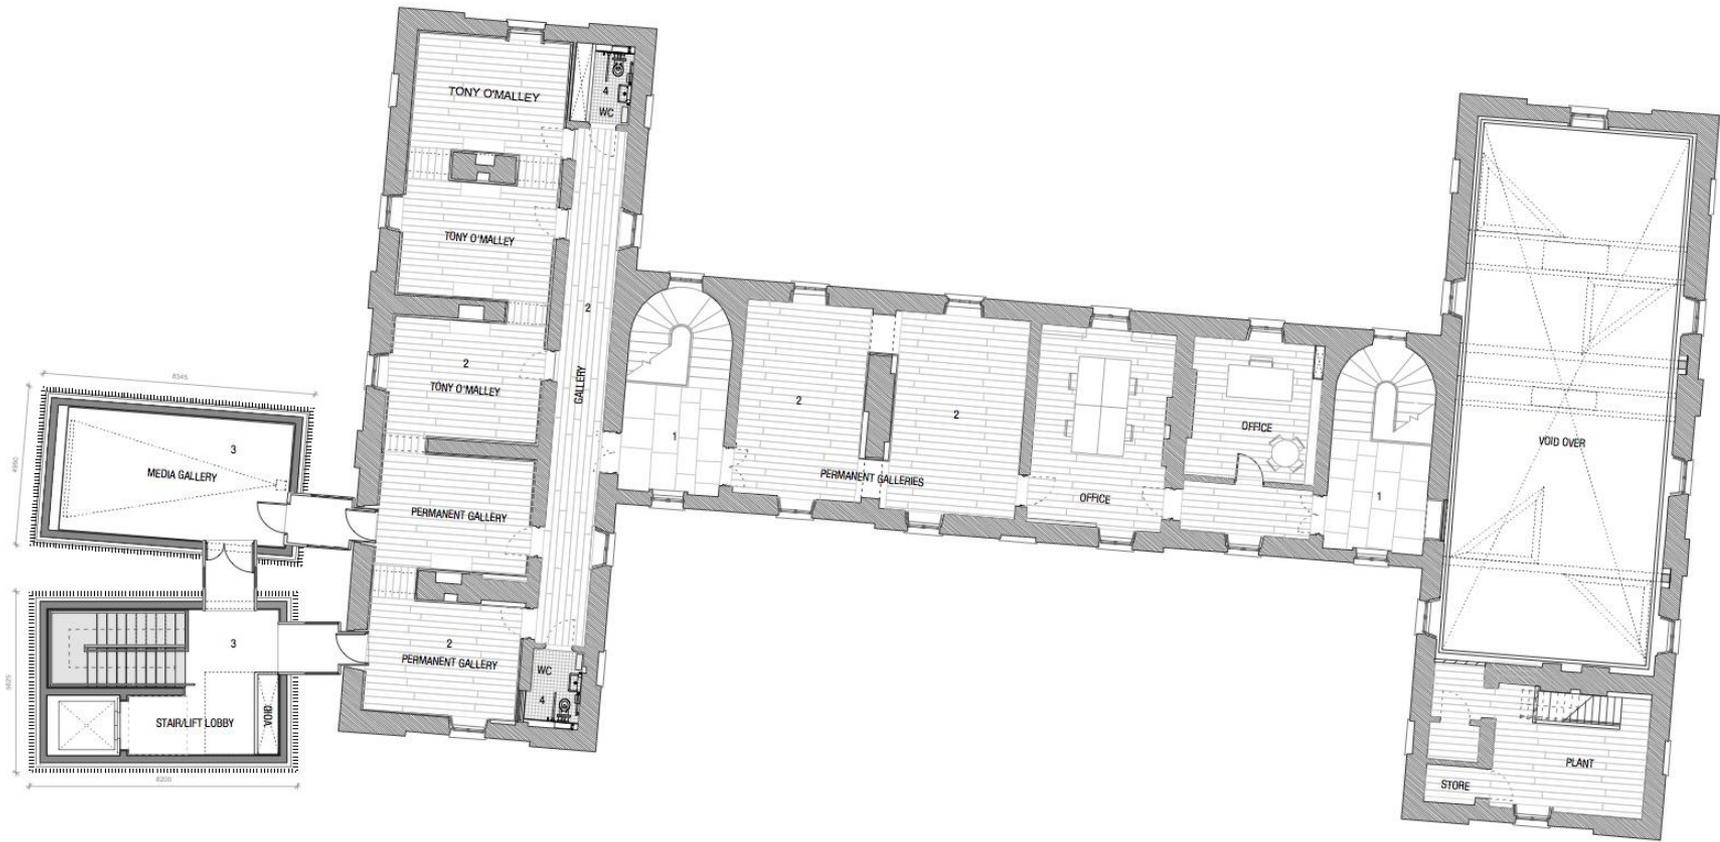

FIRST FLOOR PLAN 1:100



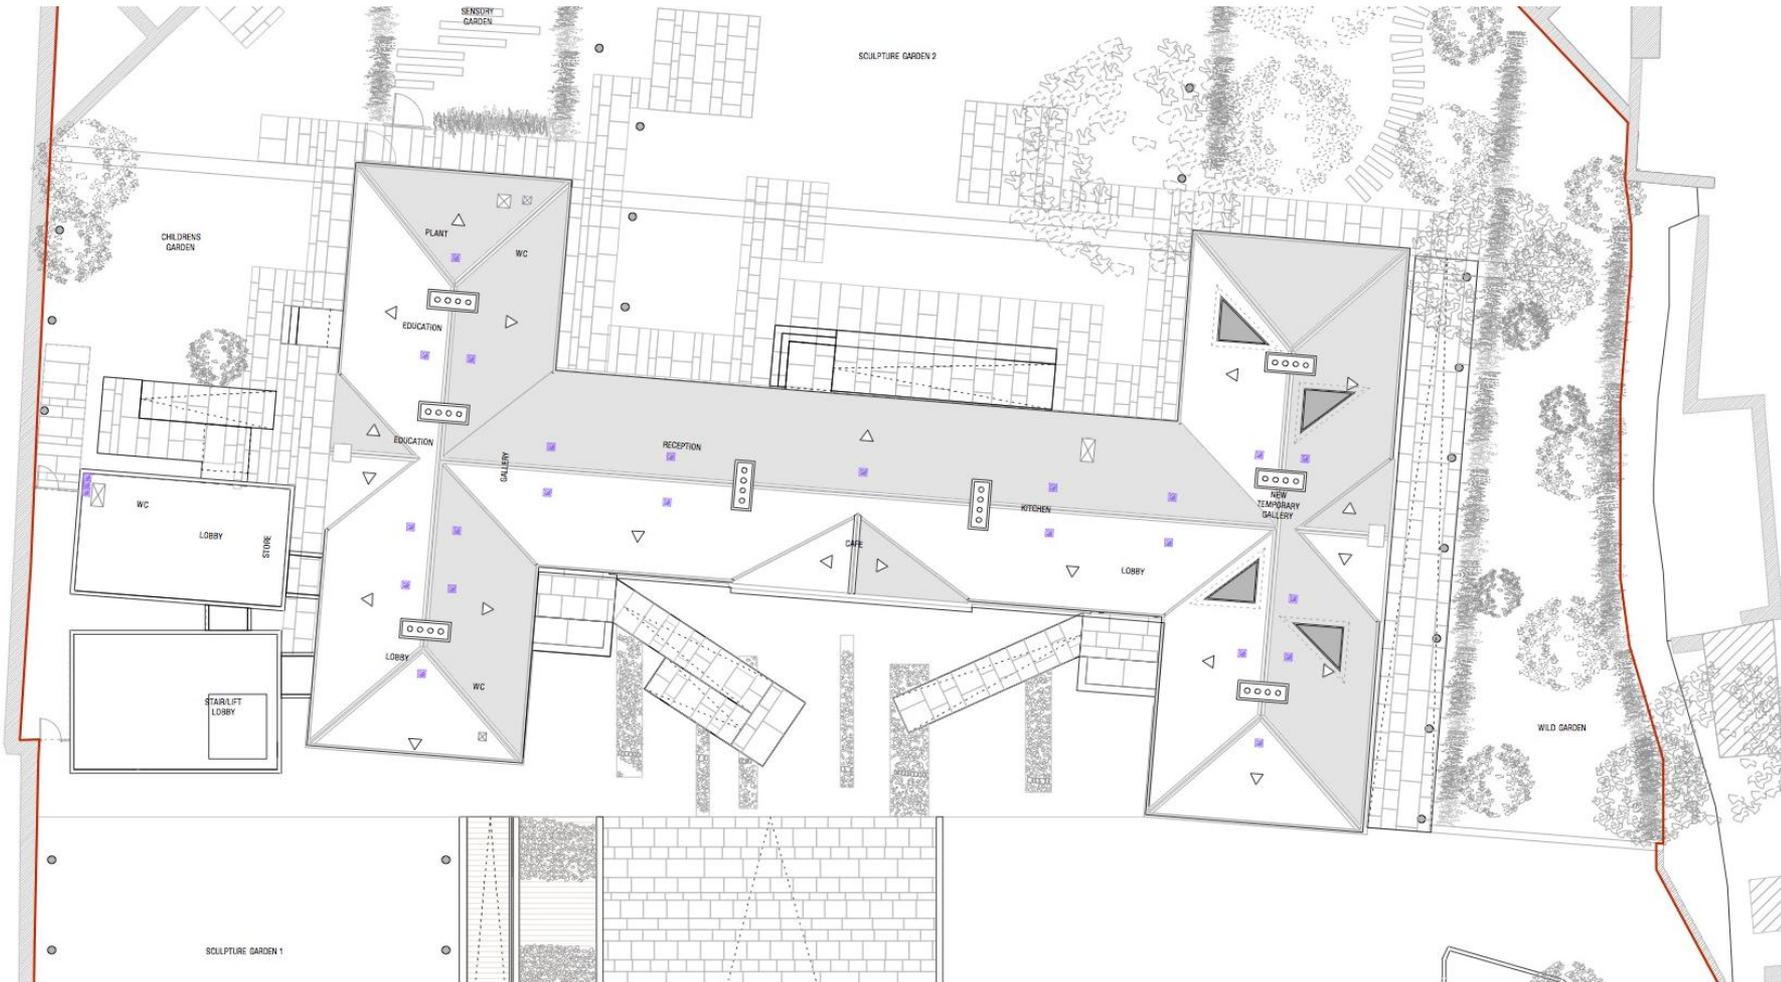











SECTION A-A 1:200

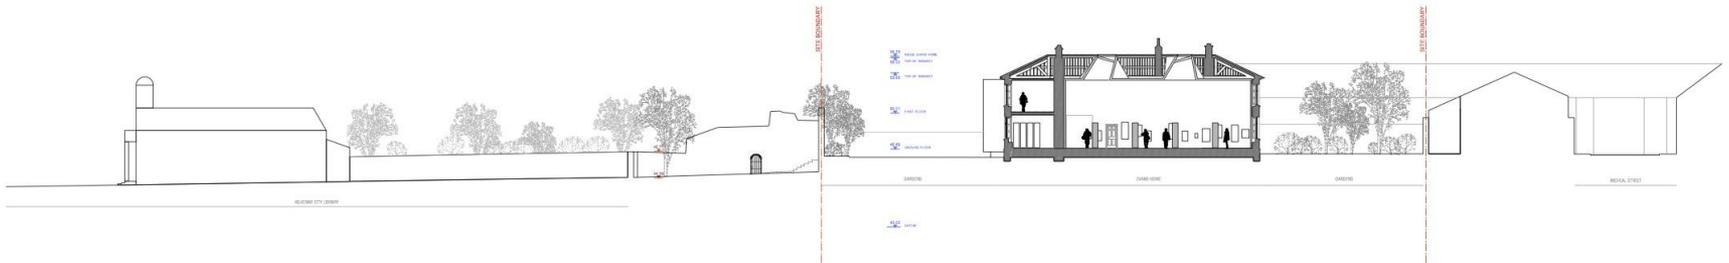


SECTION B-B 1:200

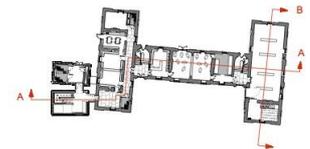




ELEVATION A-A 1:200

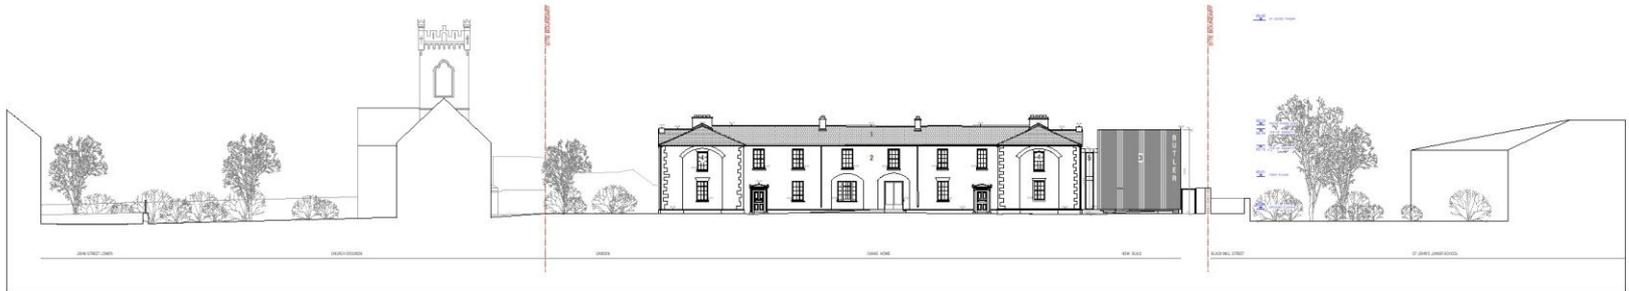

ELEVATION B-B 1:200

- KEY**
- 1 EXISTING SLATE ROOF TO BE REPAIRED
 - 2 EXISTING STONE FACADE TO BE RE-POINTED IN LINE
 - 3 COPPER CLADDING TO NEW EXTENSION
 - 4 NON-ORIGINAL WINDOWS TO BE REPLACED WITH SLIDING SASH WINDOWS
 - 5 GLAZED LINK SPACE

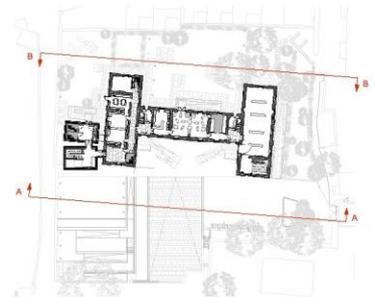

1. New ramp and main entrance
Paving painted to bridge and river
2. New ramp to upper level
3. Formal sculpture garden 1
4. Children garden + Pavilion
5. Formal sculpture garden 2
6. Forest garden
7. Wild garden
8. Mound of Fragments
9. Paving to John Street
10. Potential access to
turns of St John

Site Plan







BUTLER
GALLERY