



Ref: TC 125

13th March, 2017.

TO: An Cathaoirleach
& Each Member of Kilkenny County Council

RE: Taking in Charge of Estates
Section 11 of the Roads Act, 1993
Section 180 of the Planning & Development Act, 2000
As amended by Section 59 of the Planning & Development Act 2010


RE: Development at Rose Hill Court, Circular Road, Kilkenny.


In accordance with the decision of the Council on **19th December, 2016** a notice was published stating that Kilkenny County Council proposed to declare the road in the schedule hereunder to be a public road in accordance with the provisions of Section 11 of the Roads Act, 1993 in order to facilitate the taking in charge of the estate in accordance with Section 180 of the Planning & Development Act, 2000 as amended by Section 59 of the Planning & Development Act, 2010.

Written representations or objections in relation to the taking in charge were invited from the public. No objections or representations were received and the estate was completed in a satisfactory manner. In addition, the road is considered to be of a public utility. There are little or no financial implications in taking this estate in charge.

I therefore recommend that Kilkenny County Council resolve to take the estate in charge and that the roads be declared public roads and entered into the roads schedule of Kilkenny County Council.

SIGNED:


Mary J. Mulholland
Director of Services
Planning

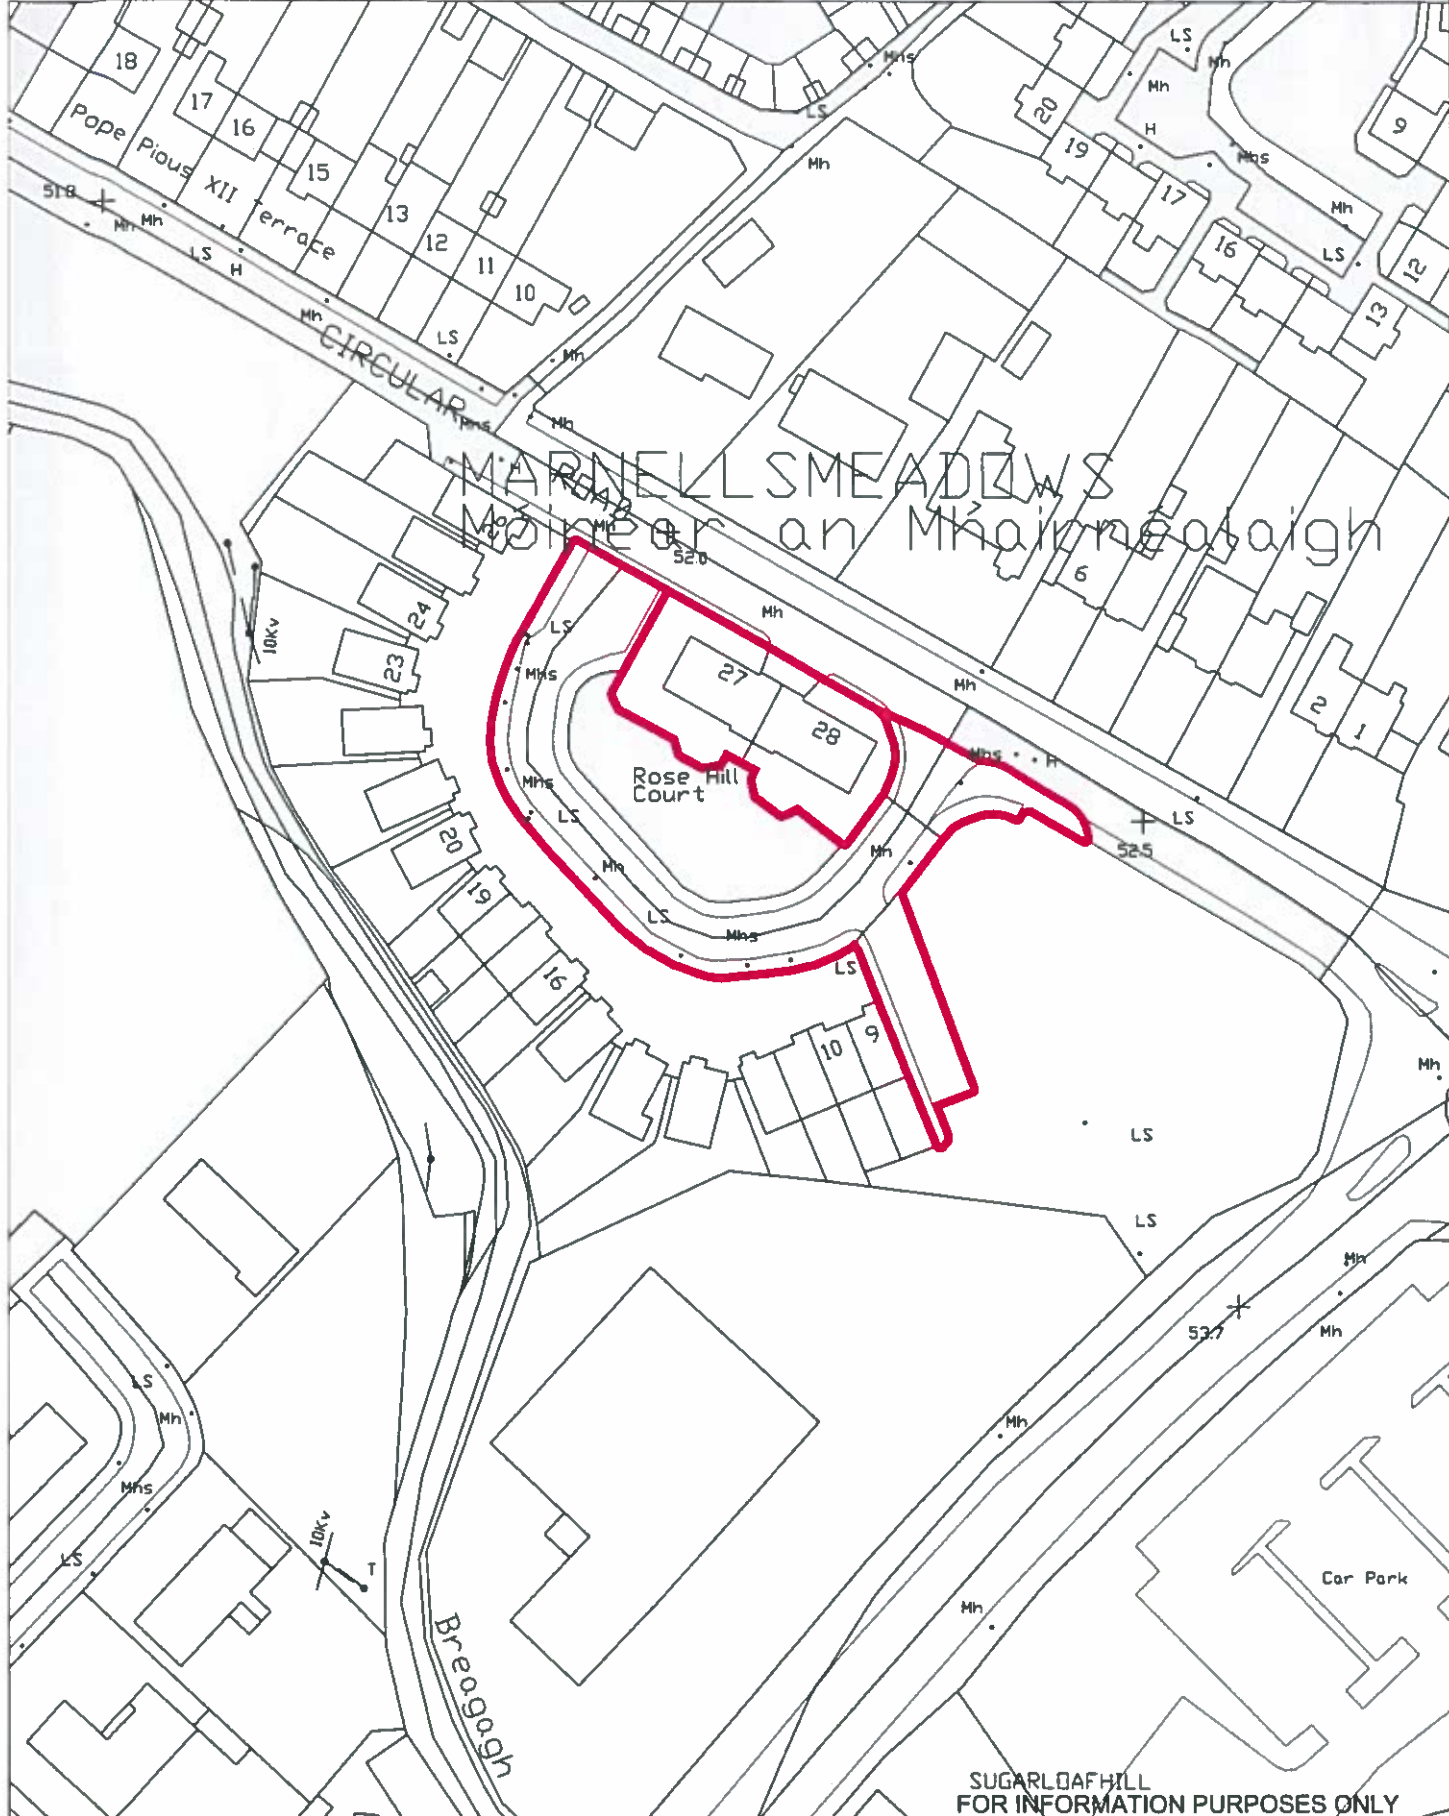

MARNELL S MEADOWS
 Moinear an Mhainneolaigh

BASED ON ORDNANCE SURVEY OF IRELAND MAP LICENCE NO. KILKENNY CCMA 08/12

SUGARLOAFHILL
 FOR INFORMATION PURPOSES ONLY

E649875 N654890
Lands at Rose Hill Court, Circular Road, Kilkenny
 AREA OF SITE OUTLINED IN RED = 0.20 Ha
 FOLIO - KK18215 & KK28785F

Scale: 1:1000 @ A4
 Plot Date: 09/12/2018
 Dm: BLS

Comhairle Chontae Chill Chainnigh
 Kilkenny County Council
 County Hall, John Street, Kilkenny
 Tel: 056 7794000
 Fax: 056 7794004
 Web: www.kilkennyccoco.ie



KILKENNY COUNTY COUNCIL
COMHAIRLE CHONTAE CHILL CHAINNIGH

MEETING HELD: 20th March, 2017

PROPOSED BY: _____

SECONDED BY: _____ and resolved

TC 125

RE: Development at Rose Hill Court, Circular Road, Kilkenny.

“That the County Council of the County of Kilkenny, in exercise of the powers conferred on them by Section 11 of the Roads Act, 1993 and in compliance with Section 180 of the Planning & Development Act, 2000 as amended by Section 59 of the Planning & Development Act 2010, hereby declares the road listed in the Public Notice and listed above, to be a Public Road”.

SIGNED: _____

CATHAOIRLEACH

DATE: _____