

Comhairle Chontae Chill Chainnigh  
Kilkenny County Council  
Planning Report



Planning and Development Act 2000, as amended.

Planning and Development Regulations, 2001.

TAKING IN CHARGE REPORT FOR  
ELECTED MEMBERS

Planning Reference:	TC 192
Development:	Danville, Kilkenny Business & Technology Park, Kilkenny
Developer:	Jangate Limited
Planning Permission Reference:	N/A

---

**Site Location & Description:**

The proposed road to be Taken in Charge is located in Danville and services the Marble City Industrial Park within the Kilkenny Business & Technology Park. The road connects via a roundabout to the L 6701-8.

The proposed application, is a section of road including cycle path, footpaths & public lighting.

**Planning History:**


N/A

**TIC Request:**

The formal application to have the roadway taken in charge was received from Brian Dunlop Architects, on behalf of Jangate Ltd in November 2024.

**Recommendation:**

Having regard to the completion of all works identified by the various internal service areas, and the expected completion of remaining items; I recommend that Kilkenny County Council initiate proceedings for the taking in charge of the above, as outlined in the attached maps.

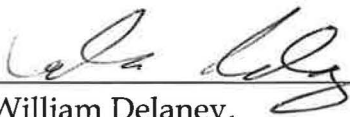

William Delaney,  
Executive Engineer, Planning.

Date: 12/11/24




Úna Kealy,  
Administrative Officer, Planning

Date: 12-11-24

THIS IS A COMPUTER GENERATED MAP WITH ITM CORDINATES

E 651755.492 N 653836.858

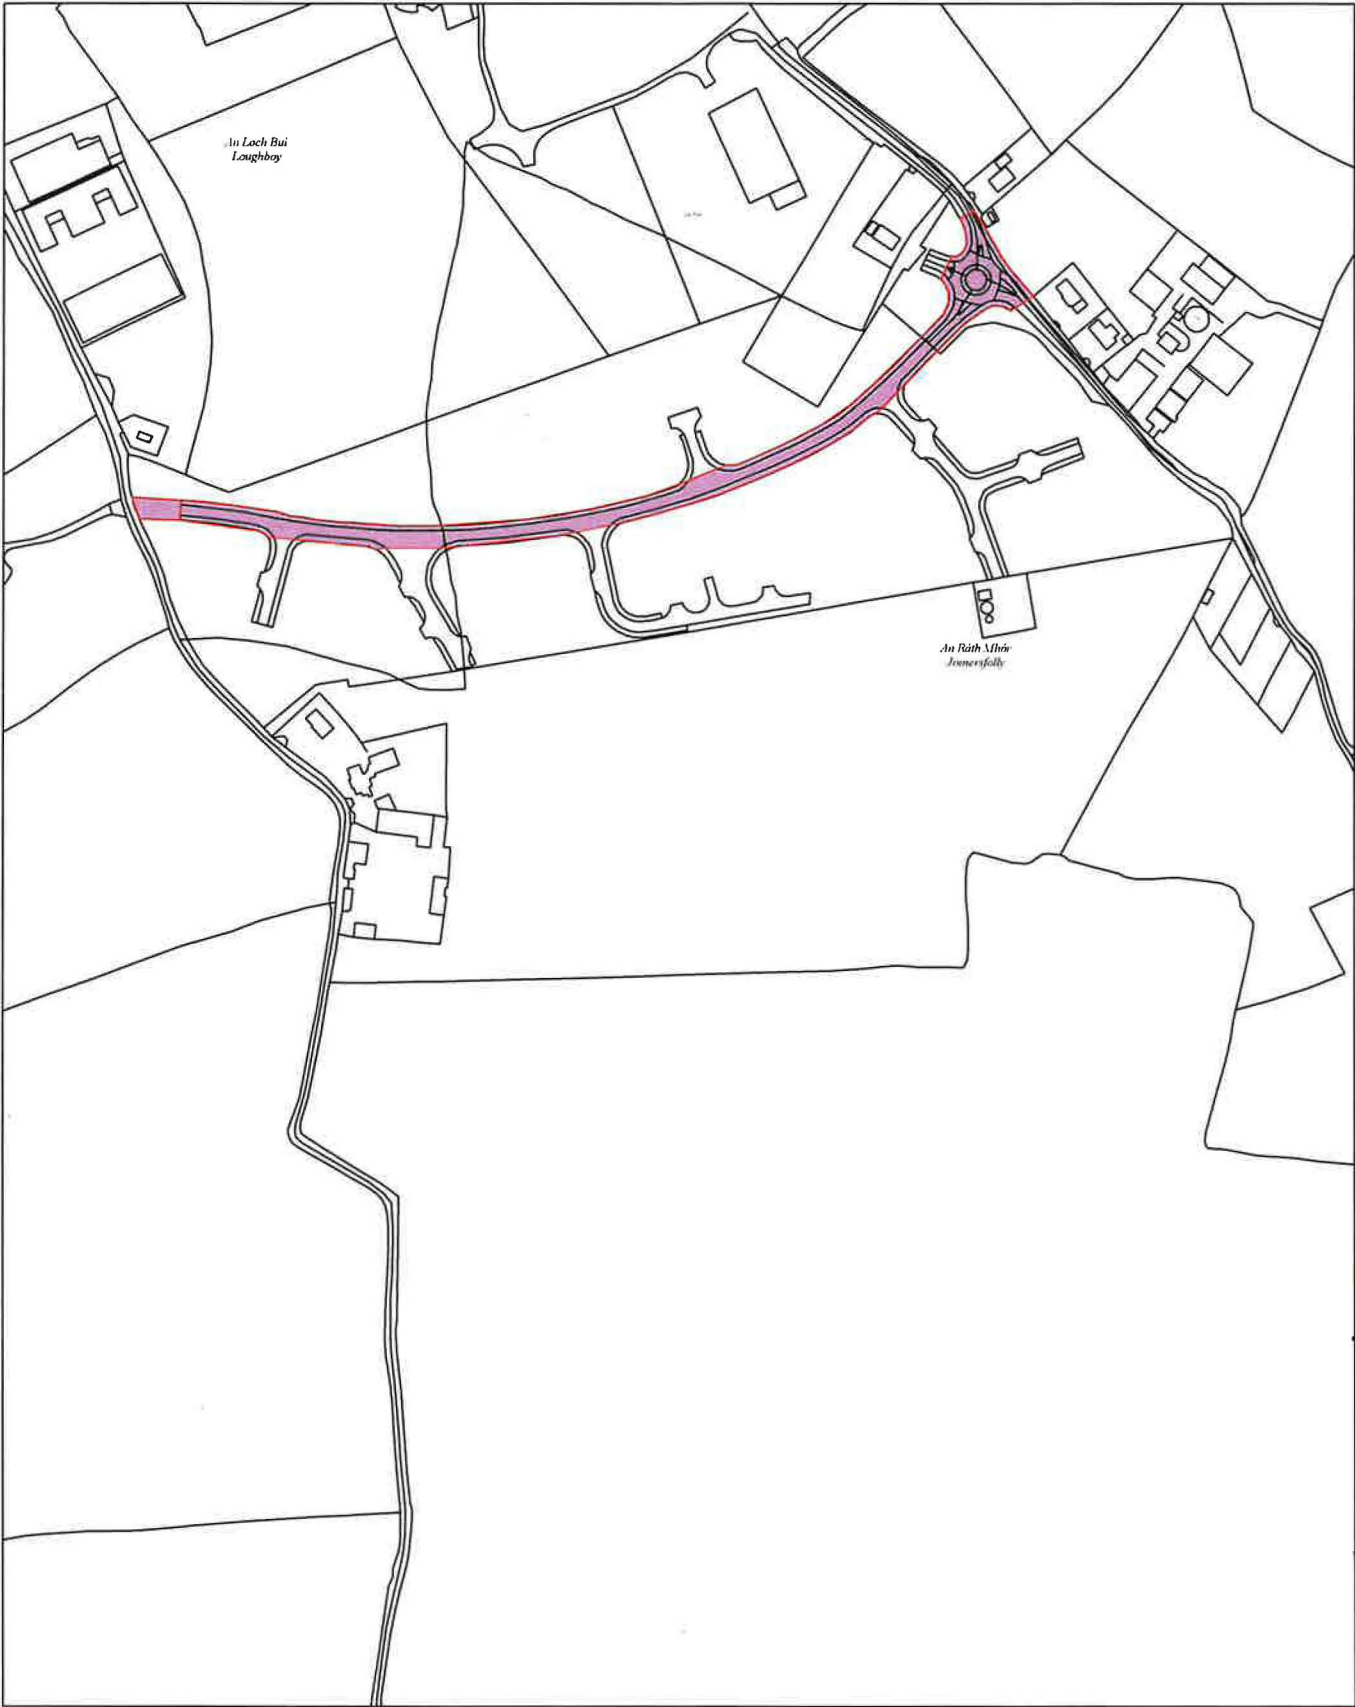

An Ráth Mhór  
Junctionally

BASED ON ORDNANCE SURVEY OF IRELAND MAP, LICENCE No. KILKENNY CCMA 08/12

E 651317.899 N 653285.463

DRAFT - INFORMATION PURPOSES ONLY

Transfer of Roadway at Danville, Kilkenny Business & Technology Park

Scale : 1:2500 @A4  
Plot Date: 12/11/2024  
Drm by: W Delaney

Comhairle Chontae Chill Chainnigh  
Kilkenny County Council  
County Hall, John Street Kilkenny  
Telephone (056) 7794000  
Fax (056) 7794004  
Webpage: [www.kilkennycc.ie](http://www.kilkennycc.ie)  
Serving People - Preserving Heritage

