


Kilkenny Western Environs Phase 1 Infrastructure

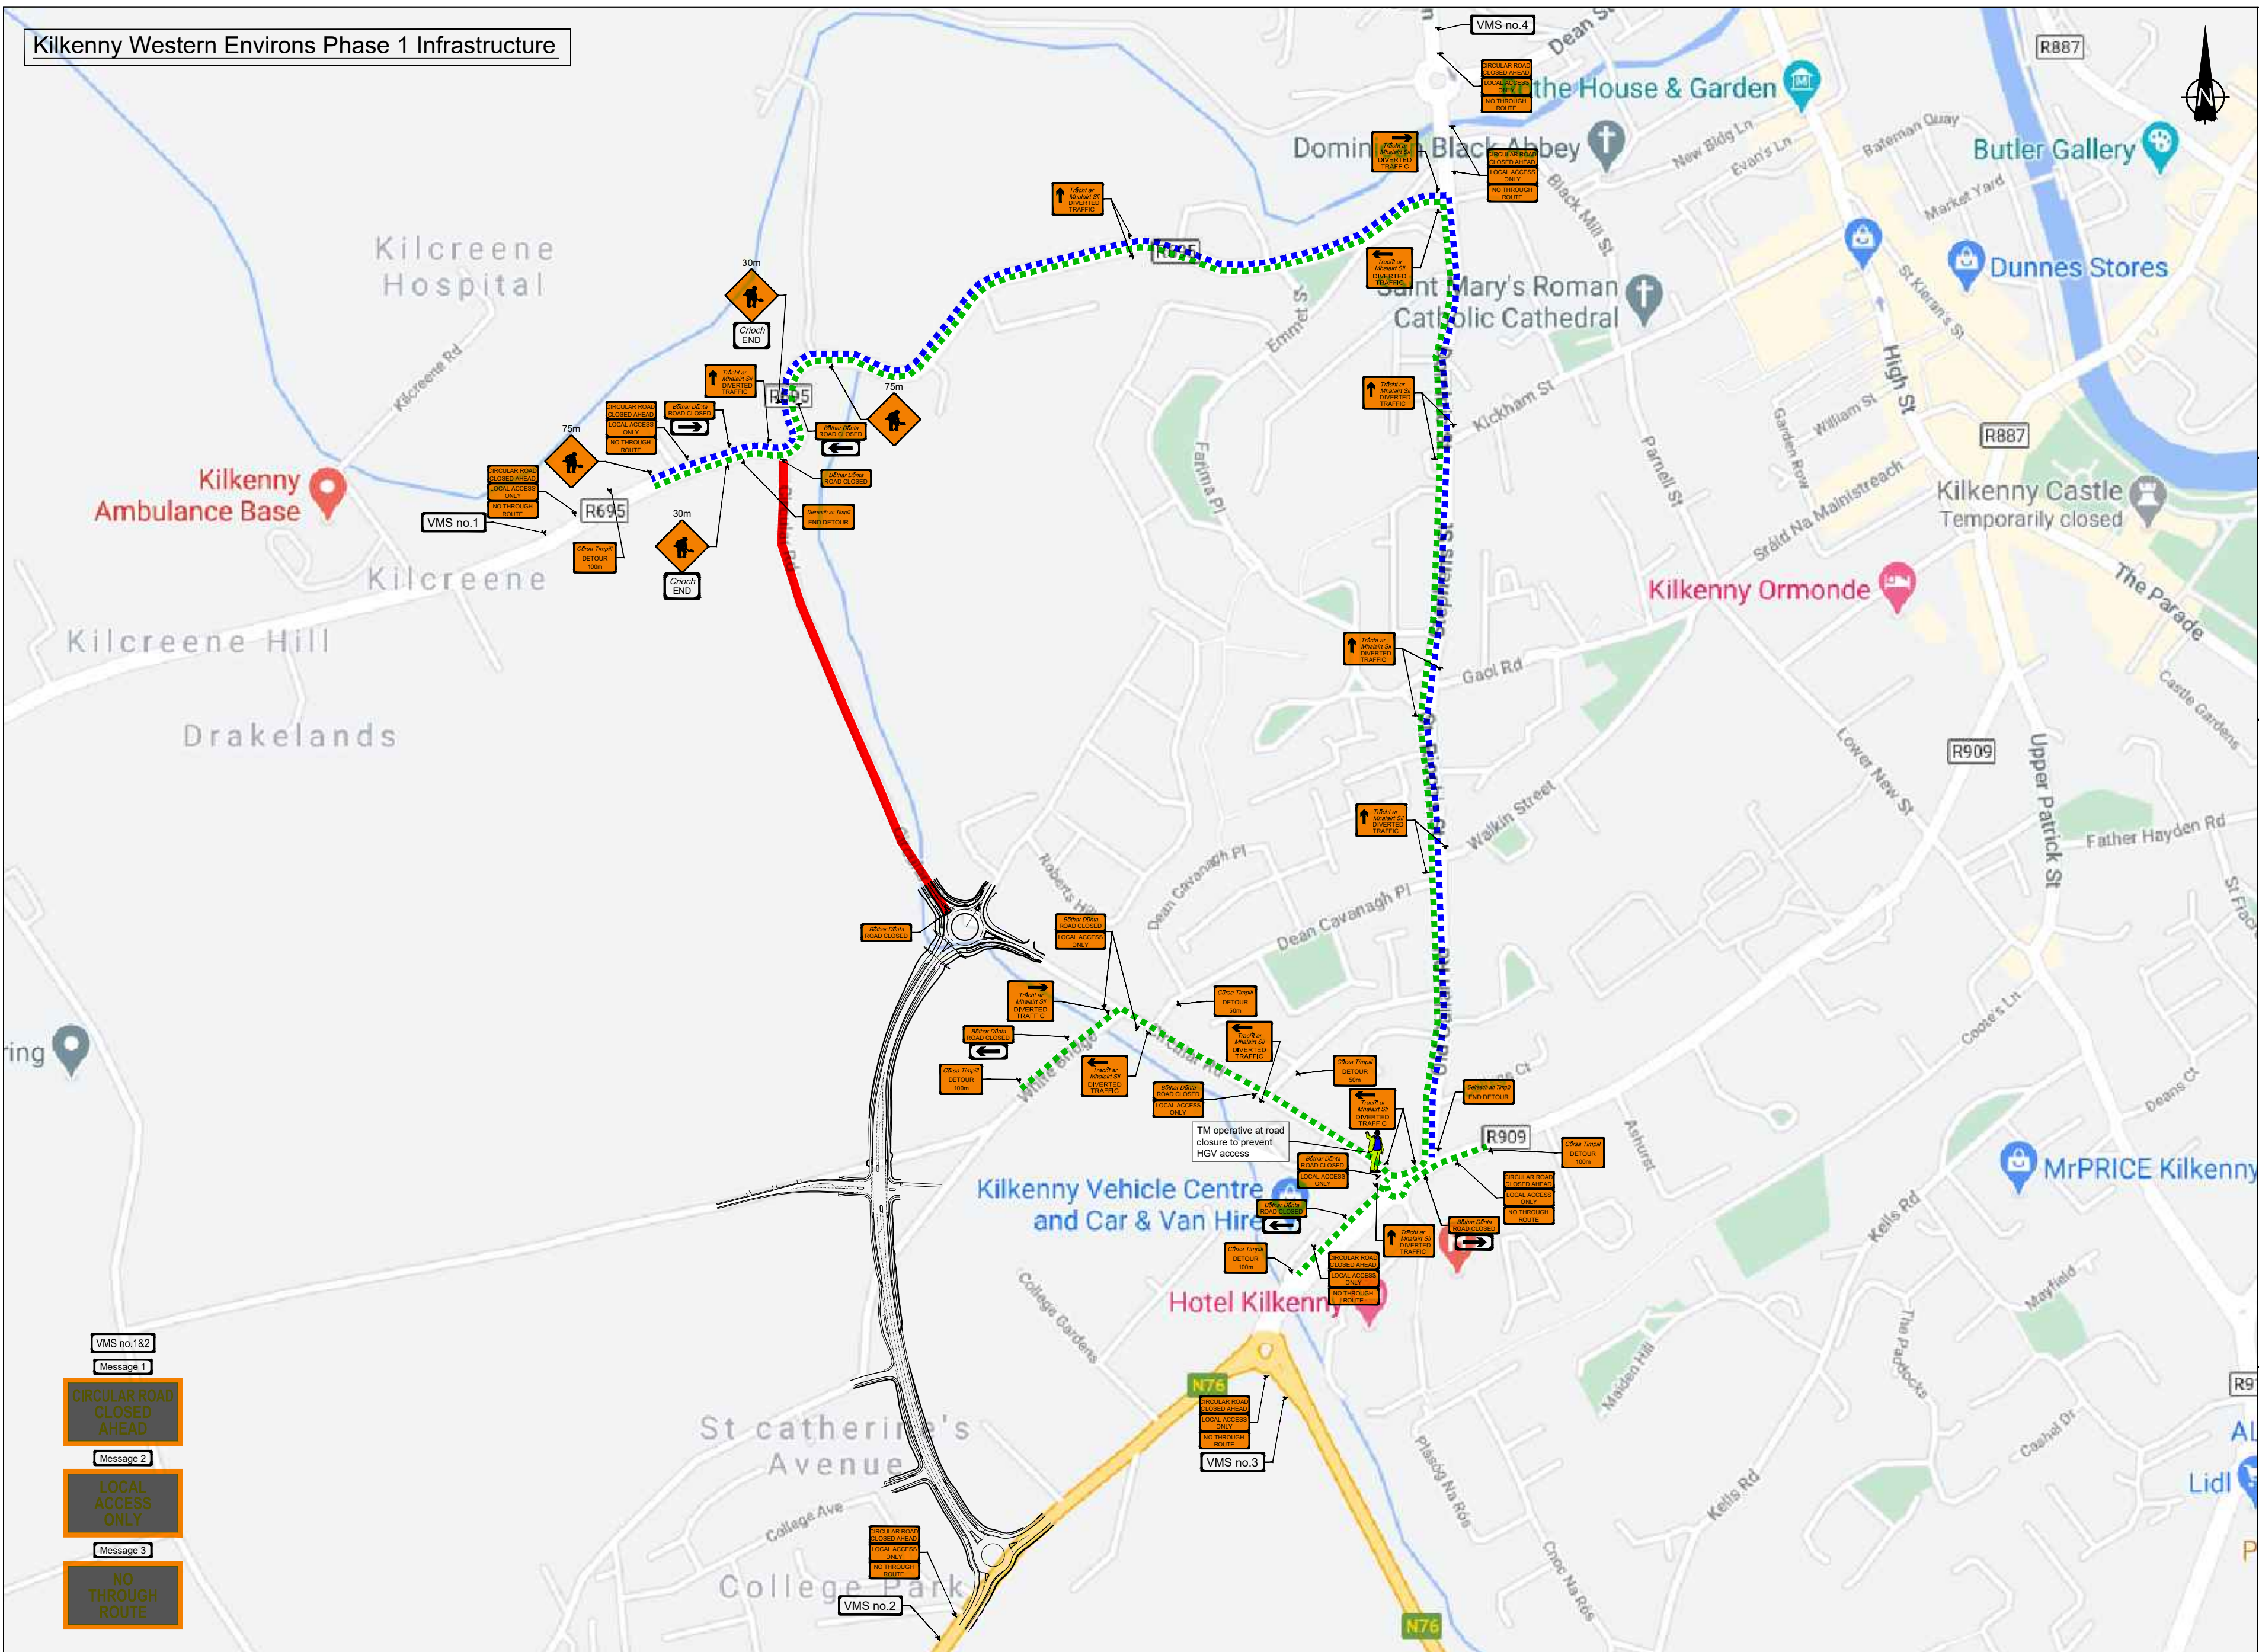

Designs Parameters:

Type B, Level 2, Speed limit 50km/h.

Design Parameters	Roadworks Type A (Full-Time)	Roadworks Type B (Part-Time)	Roadworks Type C (Short Duration)
Speed Limit	50 or 60 km/h		50 or 60 km/h
Temporary Signs			
Sign Visibility (m)	50		50
Number of Signs	3		2
Cumulative Distance (m)	75		50
Distance between advance signs (m)	25		25
Minimum Rate of Taper			
Taper at Lane (m)	1 in 15		1 in 5
Taper at Hard Shoulder (m)	1 in 10		1 in 5
Maximum Lamp Spacing			
At Taper (m)	6		6
Longitudinal (m)	12		12
Maximum Cone Spacing			
At Tapers (m)	3		3
Longitudinal (m)	6		6
Cone Height (mm)	750		750
Safety Zone			
Longitudinal (m)	25		5
Lateral (m)	0.5		0.5
Minimum Lane Width			
Min Lane Width (m)	3.0		3.0

General Notes:

1. All signs to be in accordance with Chapter 8 of TSM Guidance Document.
2. Signs to be placed so as not to cause obstruction to road users and pedestrians.
3. Safety Zones to be in accordance with Chapter 8 and maintained at all times.
4. An Garda Síochána to be notified prior to works commencing.
5. Any changes to TM Plan undertaken on site must be communicated to and approved by PSPOs.

Legend:

- Diversion Routes
 - Road Closure
 - Sign Symbol



VIAE LTD

Dolcain House, Monastery Road
Clondalkin, Dublin 22
T: +353 (1) 4033248
Email: info@viae.ie
Web: www.viae.ie

Client:



Project
Title:

Kilkenny Western Environs Phase 1 Infrastructure

Drawing
Title:

Temporary Traffic Management Layout For Circular Road Closure and Diversion

Revision Details Box

Rev. No.	Comments

Detail Box

Drawn:	Scale:	Drawing no:
PB	not to scale	TMD/2019/AM/011
Approved:	Date:	Rev:
AM	09.04.2021	02