


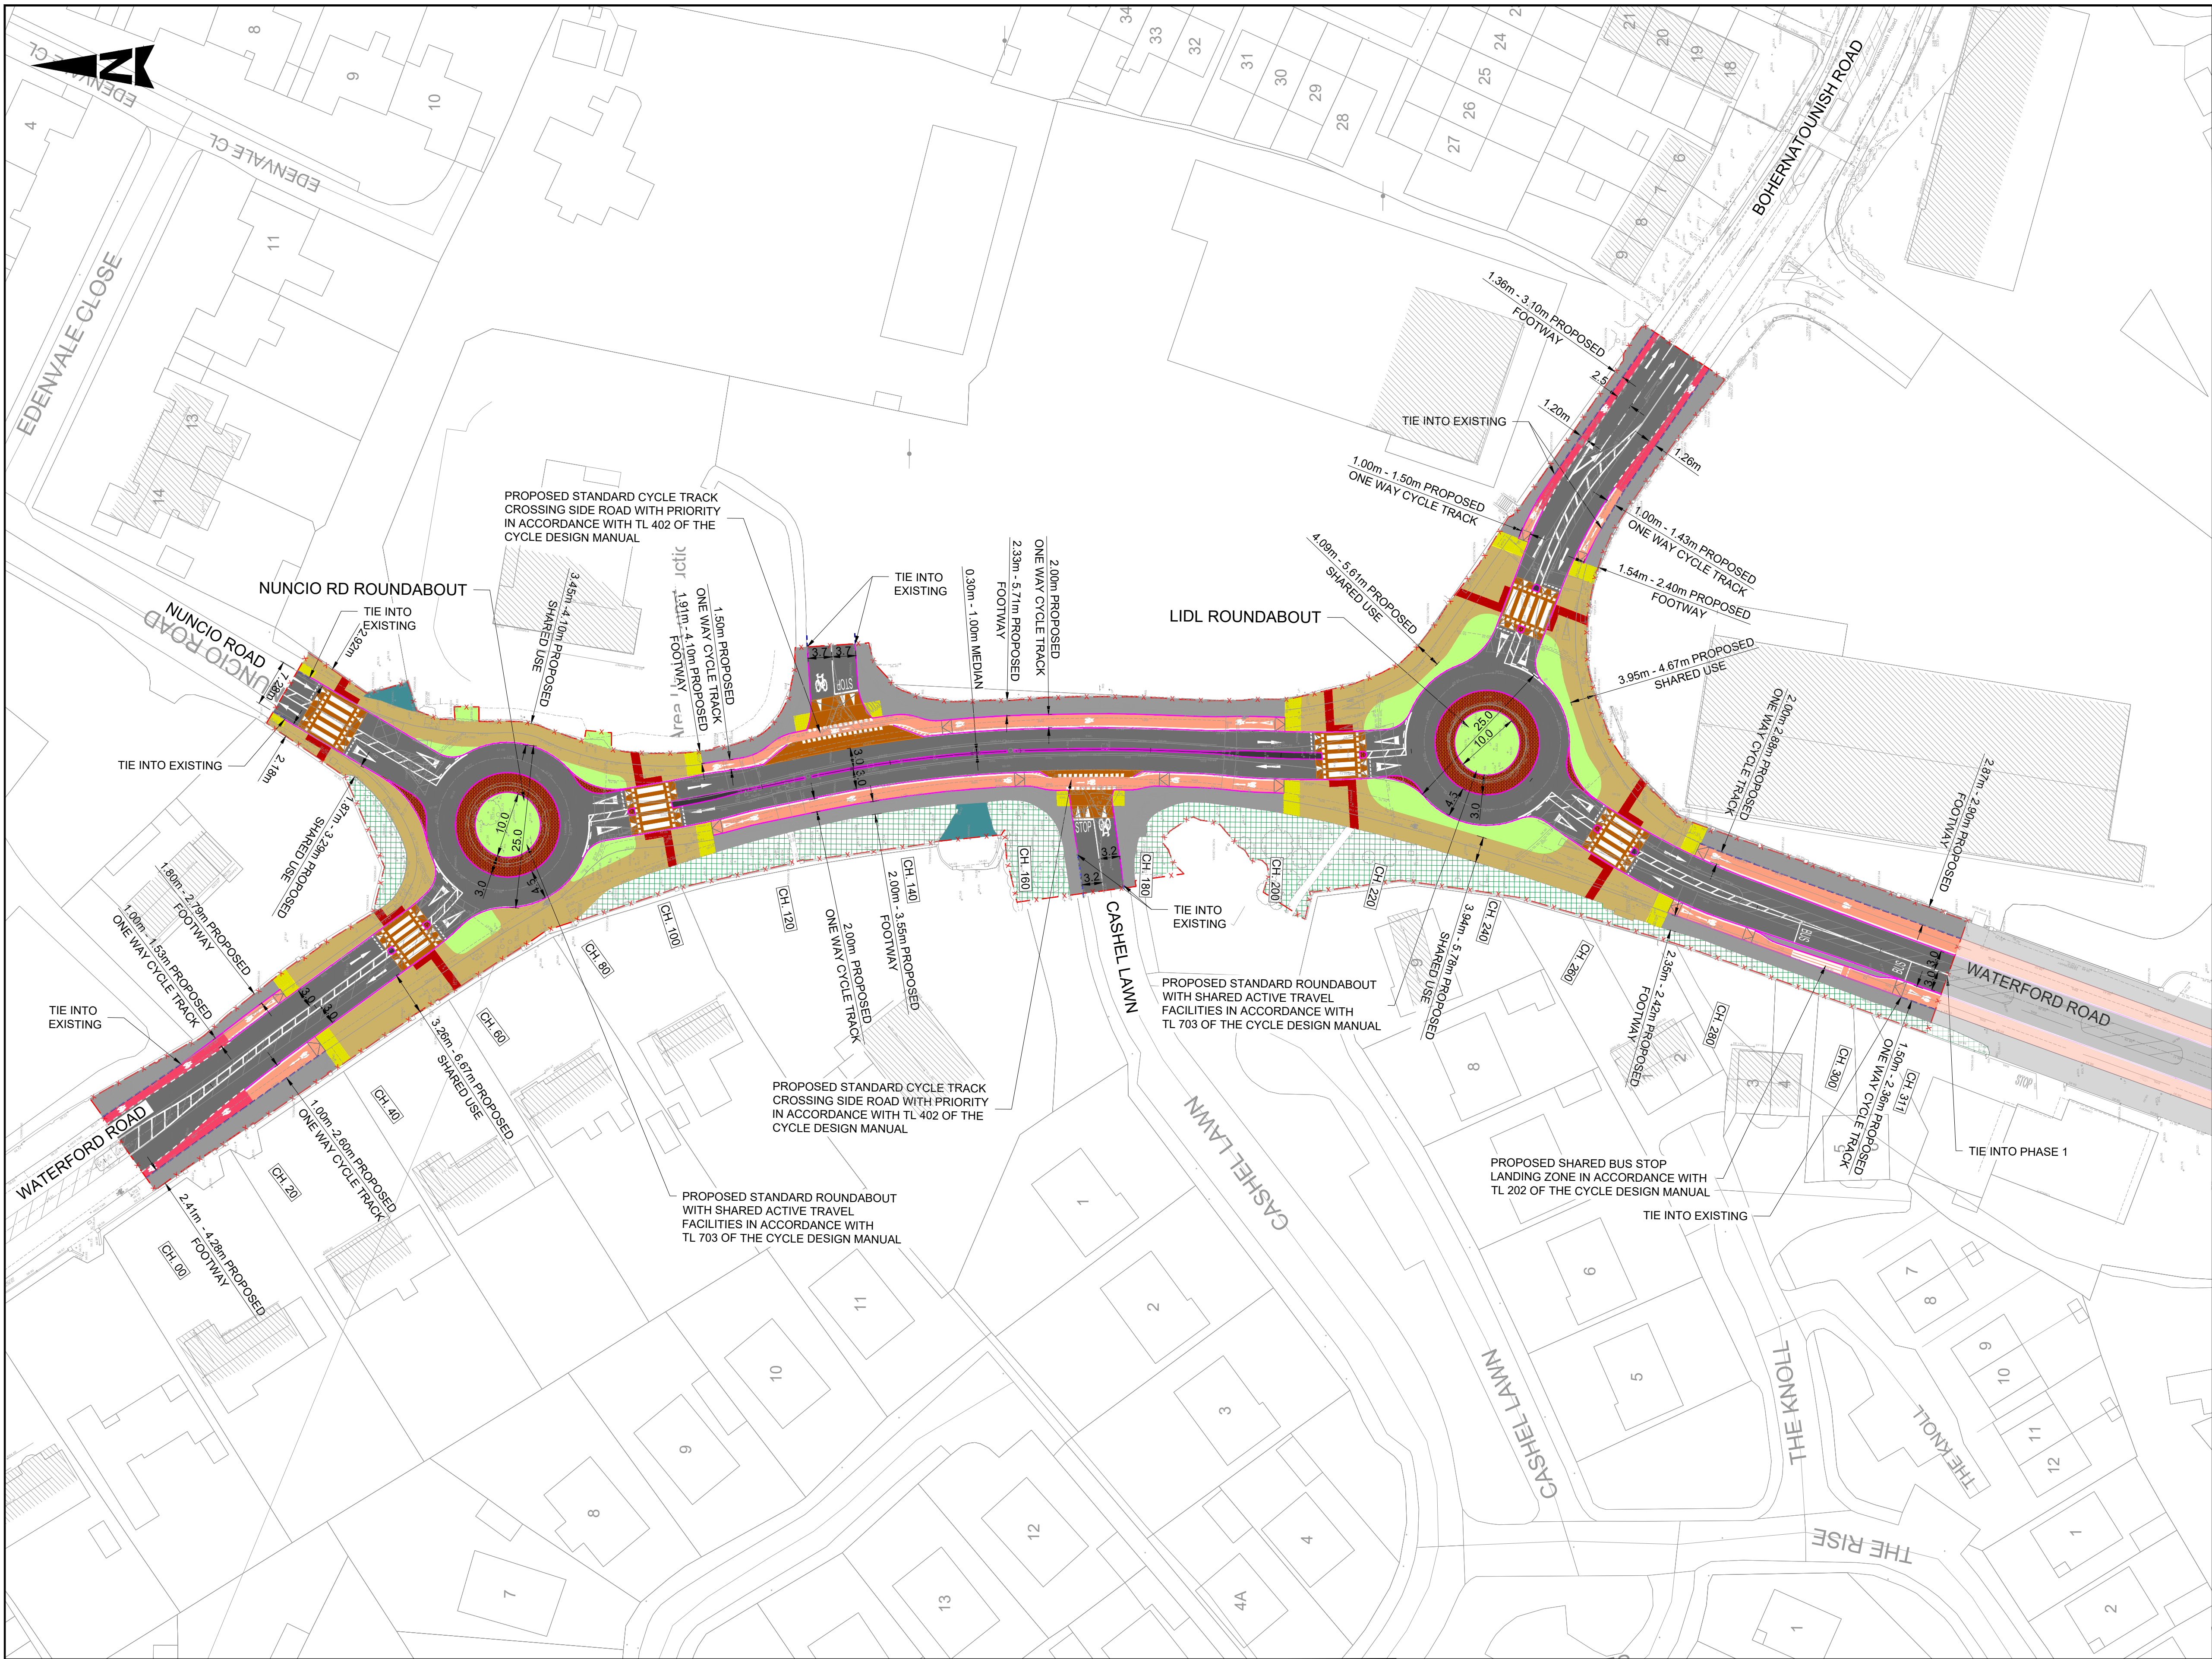

- GENERAL NOTES
1. ALL DIMENSIONS ARE IN MILLIMETRES UNLESS NOTED OTHERWISE
 2. ONLY WRITTEN DIMENSIONS SHALL BE USED. NO DIMENSIONS SHALL BE SCALED FROM THE DRAWINGS
 3. ALL LEVELS ARE IN METRES AND ARE TO MALIN HEAD DATUM
 4. ALL COORDINATES ARE IN METRES AND ARE TO IRISH TRANSVERSE MERCATOR
 5. DRAWING ARE TO BE READ IN CONJUNCTION WITH THE SPECIFICATION

- LEGEND
- x — EXTENT OF WORKS
 - PROPOSED KERBLINE
 - EXISTING KERB TO BE RETAINED
 - CARRIAGEWAY SURFACE
 - PROPOSED CYCLE TRACK
 - EXISTING CYCLE LANE
 - PROPOSED FOOTWAY
 - PROPOSED RAISED TABLE
 - PROPOSED SHARED USE
 - PROPOSED ISLAND
 - EXISTING VERGE
 - PROPOSED VERGE
 - PROPOSED OVERRUN AREA
 - TACTILE PAVING (UNCONTROLLED JUNCTION)
 - TACTILE PAVING (CONTROLLED JUNCTION)
 - TACTILE PAVING (LADDER TRAMLINE)
 - EXISTING DRIVEWAY

© ORDNANCE SURVEY IRELAND LICENSE NR. AR 0082523. ORDNANCE SURVEY IRELAND & GOVERNMENT OF IRELAND
ATKINS WILL NOT BE HELD LIABLE FOR THE USE OF THIS DATA ON ANY PROJECT OTHER THAN THE PROJECT.
WATERFORD ROAD ACTIVE TRAVEL SCHEME PHASE 2

Risk Level	Atkins Base Line - Low Risk
Atkins Sensitive - Medium Risk	
Atkins Private - High Risk	
Client Critical - Already Marked	



C03	FOR TENDER		IR	12.06.26	NDB	NDB	SW
C02	FOR TENDER		IR	25.03.26	NDB	NDB	SW
C01	FOR TENDER		KP	10.10.25	RD	SG	SW
Rev	Description		By	Date	Chk'd	Rev'd	Auth

Atkins House, 150-155 Ainslie Business Park, Swords, Co. Dublin
Tel (+353) 01 810 8000
Fax (+353) 01 810 8001

Unit 2B, 2200 Cork Airport Business Park, Cork
Tel (+353) 021 429 0300
Fax (+353) 021 429 0360

1st Floor Technology House Parkmore Technology Park, Galway
Tel (+353) 091 786 050
Fax (+353) 091 779 830

Client

KILKENNY COUNTY COUNCIL

Project

WATERFORD ROAD ACTIVE TRAVEL SCHEME PHASE 2

Purpose	FOR TENDER
Title	WATERFORD ROAD GENERAL ARRANGEMENT
Original Scale	1:500 at A1 1:1000 at A3
Drawn	IR
Checked	NDB
Reviewed	NDB
Authorised	SW
Status	A5
Drawing Number	5214610-ATK-XX-XX-DR-CE-900120
Rev	CO3