

ITM:641306.68E 643381.77N



Town Regeneration Office
Comhairle Chontae Chill Chainnigh
Kilkenny County Council


COMPULSORY PURCHASE ORDER NO. 4 OF 2026
MAP REFERRED TO IN VESTING ORDER MADE UNDER
SECTION 17 OF THE DERELICT SITES ACT, 1990 ON THE
1st day of September 2026

THE OFFICIAL SEAL OF KILKENNY COUNTY COUNCIL
WAS AFFIXED HERETO
THIS 1st DAY OF September 2026
IN THE PRESENCE OF:

Joe Moloney Cathaoirleach of Council

Derelict Sites Section
File No. DS-22-33
Address: Coolagh Road Callan
Townland: Cannafahy
Description: A derelict site comprising a detached dwelling and lands

Site area outlined in RED = 0.1930 Ha
OS Sheet(s): 5009-12 & 5009-C
Drawn by: IOB
Checked by: TB
Date: August 2026
© Tailte Éireann Surveying. All rights reserved.
Licence number CYAL50510769
Scale: 1:1,000

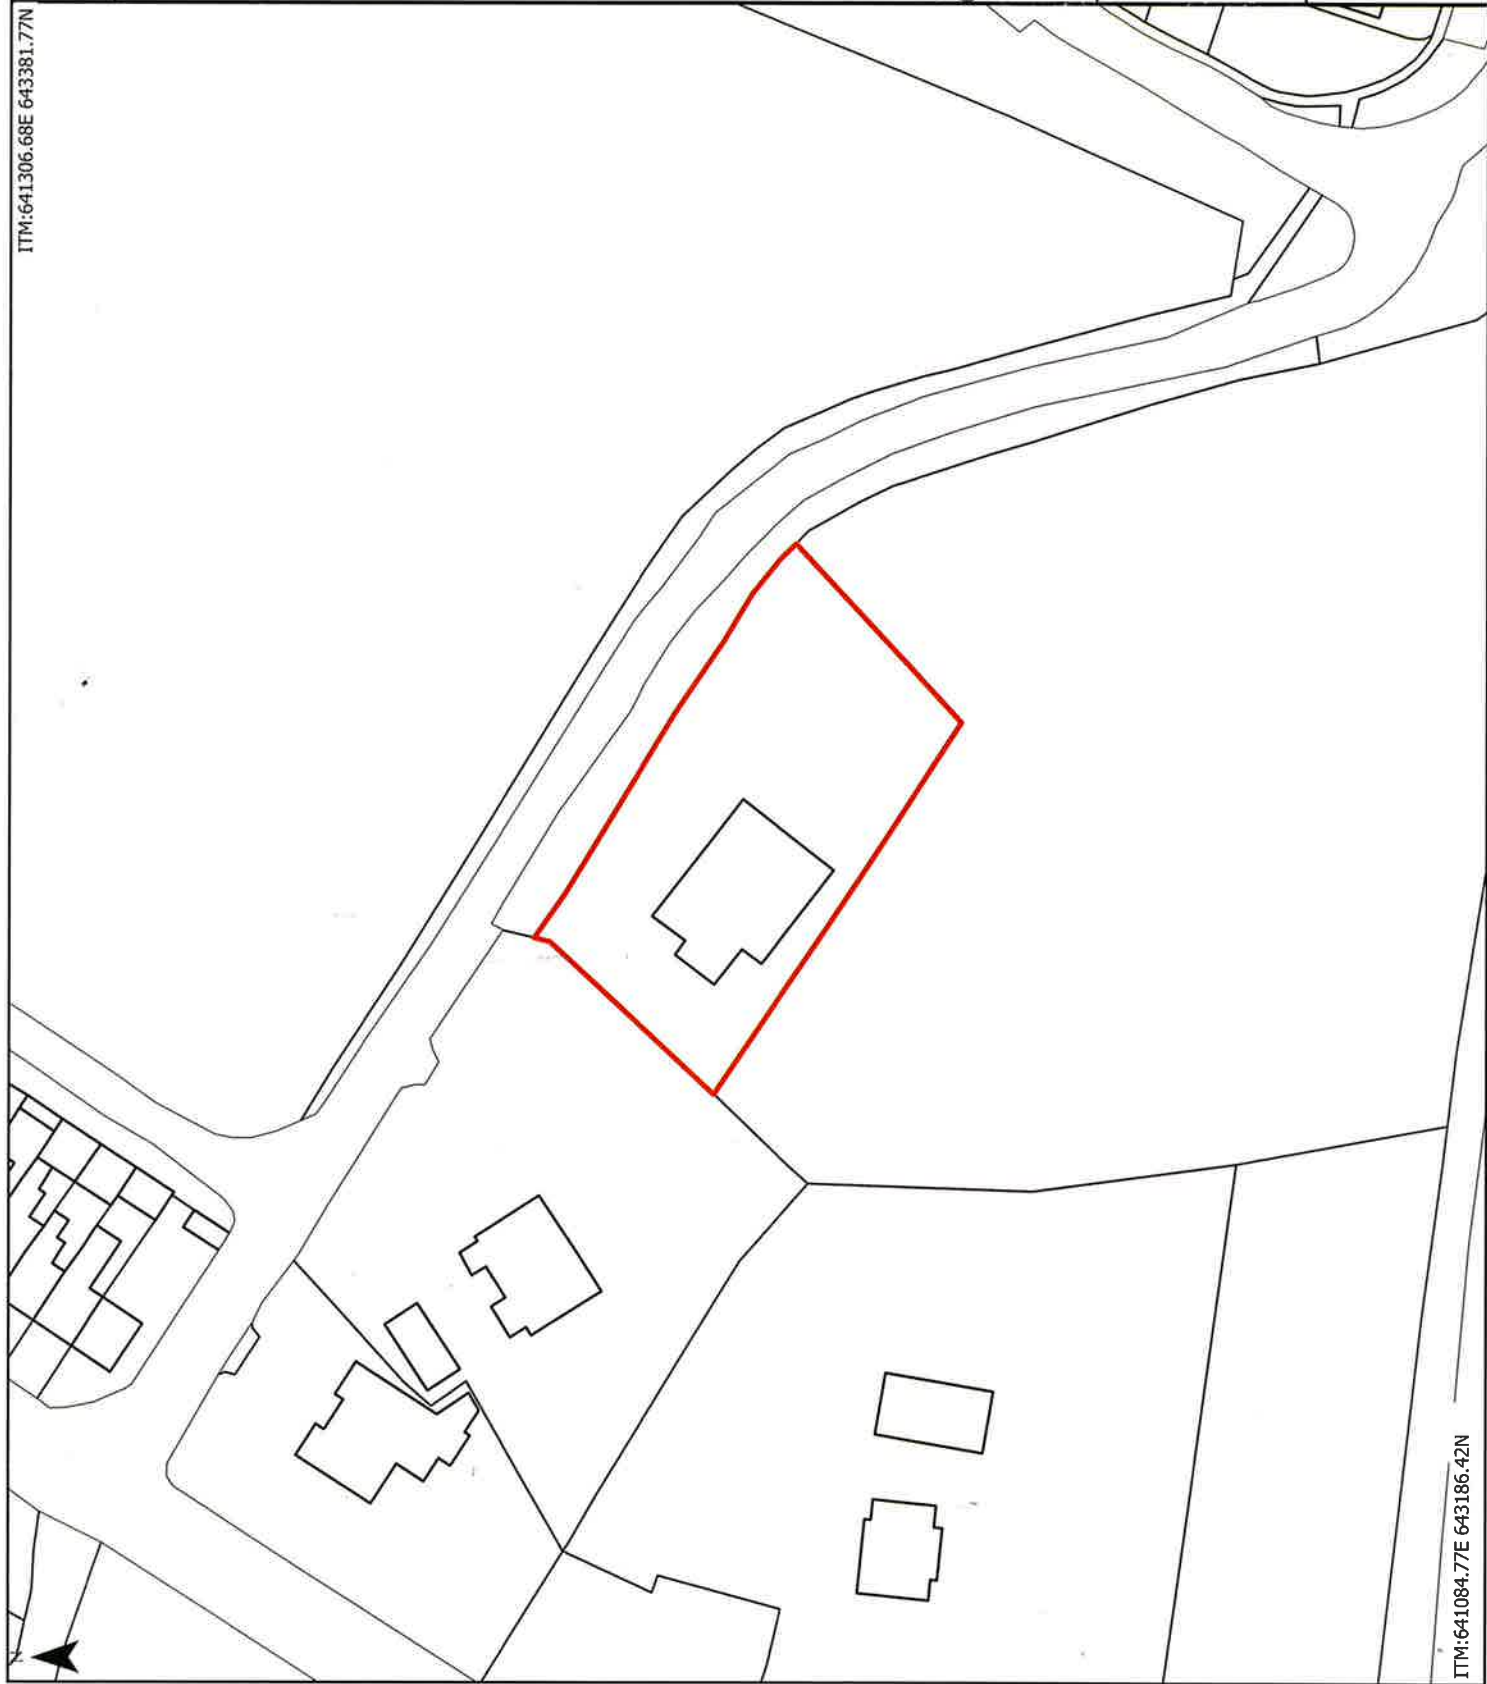

ITM:641084.77E 643186.42N