



Comhairle Chontae Chill Chainnigh

Halla an Chontae Sraid Eoin Cill Chainnigh
R95 A39T

Pobail agus Áiteanna Inbhuanaithe a Chruthú

Kilkenny County Council

County Hall John Street Kilkenny
R95 A39T



Creating Sustainable Communities and Places

Date: 5th September, 2024

Ref: LOL 017

**TO: THE CATHAOIRLEACH
AND EACH MEMBER OF KILKENNY COUNTY COUNCIL**

RE: DISPOSAL OF INTEREST IN LAND AT HEBRON INDUSTRIAL ESTATE, KILKENNY

A Chara,

Notice is hereby given, that at a meeting of the Council to be held after the expiration of 10 days from the date of this notice, it is the intention of Kilkenny County Council, in accordance with Section 183 of the Local Government Act, 2001, to dispose of its interest in **Land at Hebron Industrial Estate, Kilkenny**, as identified on the attached map, by way of Lease to Trustees of Kilkenny Racing Pigeon Club for a term of 5 years at a rent of €300 per annum.


Background

Kilkenny Racing Pigeon Club were granted a Letting Agreement to use a site at Hebron Industrial Estate for a period of **5 years from December 2018 to December 2023**. On expiration of the current Agreement, the Club Secretary, Mr. Michael Murphy, has requested a further Agreement, again for a period of 5 years. We have had no complaints or issues with their tenancy during the past 5 years and the rent is up to date.

Mise, le meas,


Martin Prendiville

Martin Prendiville
Head of Finance

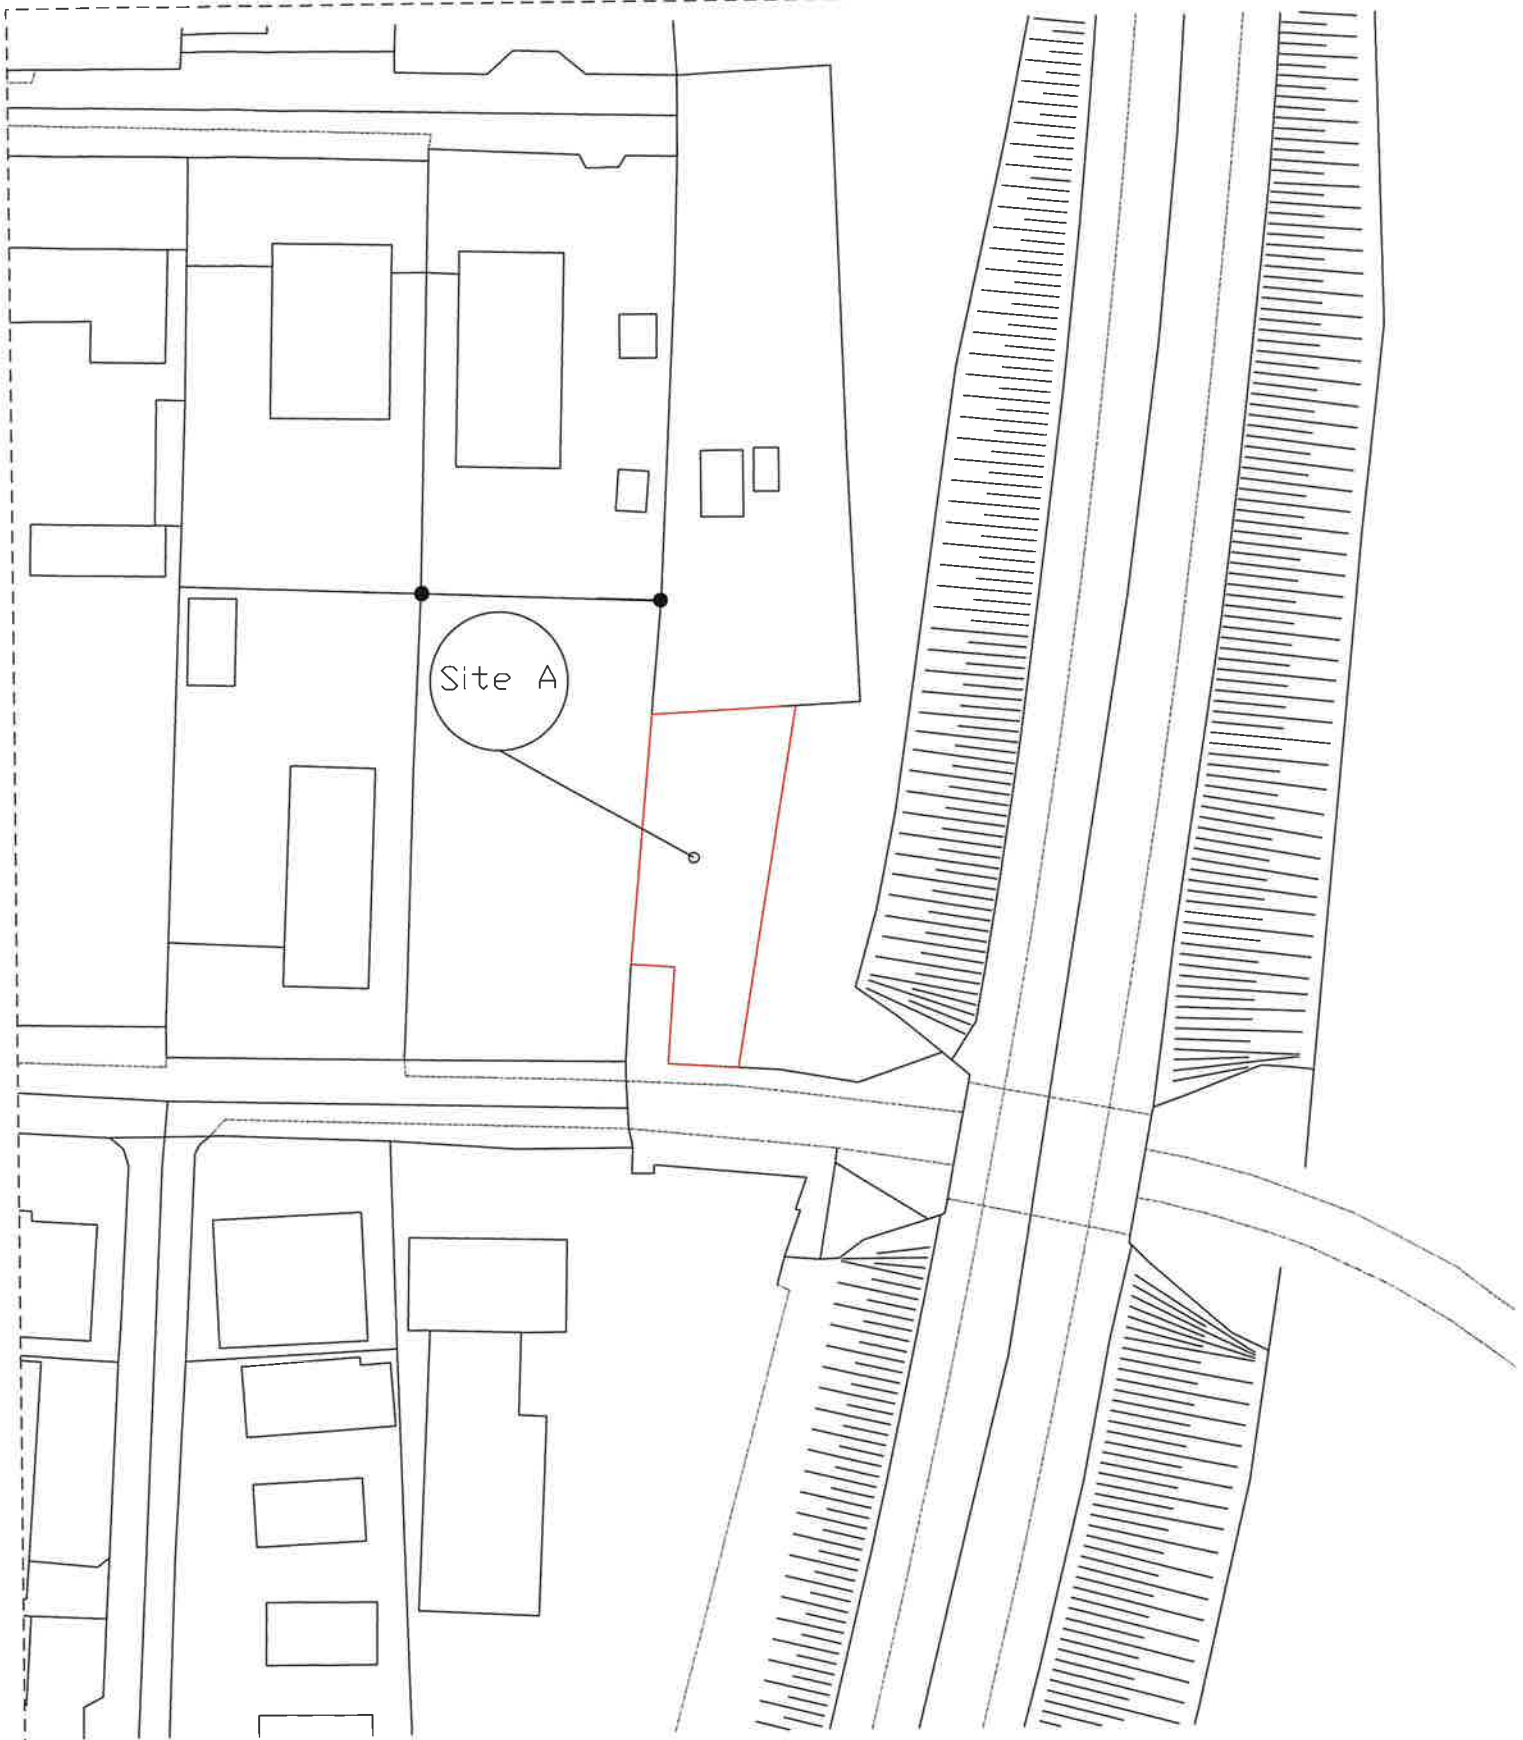

Kilkenny County Council Site at Hebron Industrial Estate.

Site A = 0.082Ha

Areas: As shown	Townland: Leggetsrath West	Date: 05/03/2018	
Scale: 1/1000	O.S. Map Ref: 4767-A	Prepared by:pd	
Kilkenny County Council, County Hall, John St., Kilkenny. Tel: 056/7794000 Comhairle Chontae Chill Chainnigh		Drawing No. Council Sites.dgn	

Based on Ordnance Survey map of Ireland, Licence No. Kilkenny CCMA/27/2015.